


CONSTRUCTION LEGEND	
NEW WALLS =	
EXISTING WALLS TO REMAIN =	



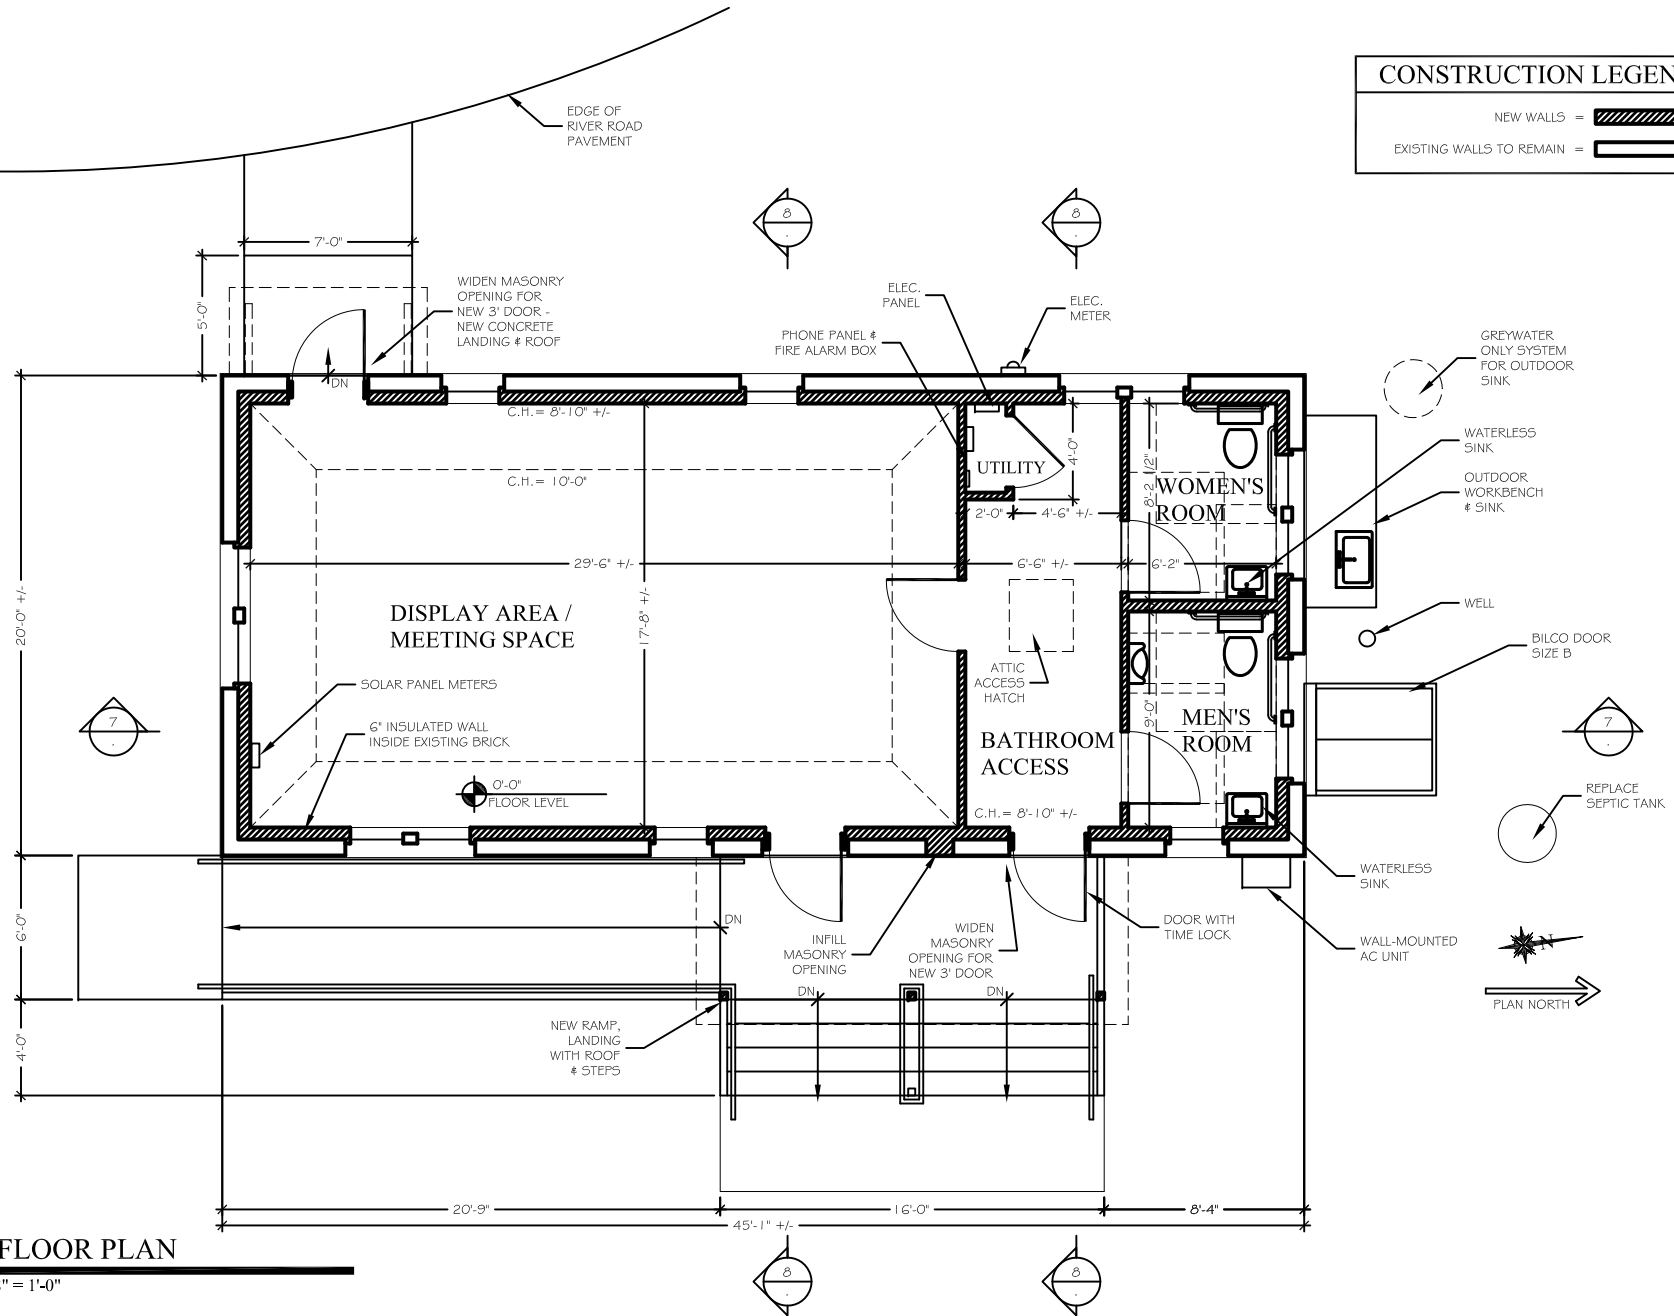


1 FIRST FLOOR PLAN
SCALE: 1/8" = 1'-0"

**RENOVATION FOR
HIGHLAND LANDING
PROJECT# 08-15**

BOLDER ARCHITECTURE
DAVID TODER ARCHITECT / CRAFTSMAN


298 Plutarch Road
Highland, New York 12528
845-532-8354 fax 845-255-2548
BolderArchitect@aol.com Bolder-Architecture.com

CONSTRUCTION LEGEND	
NEW WALLS =	
EXISTING WALLS TO REMAIN =	

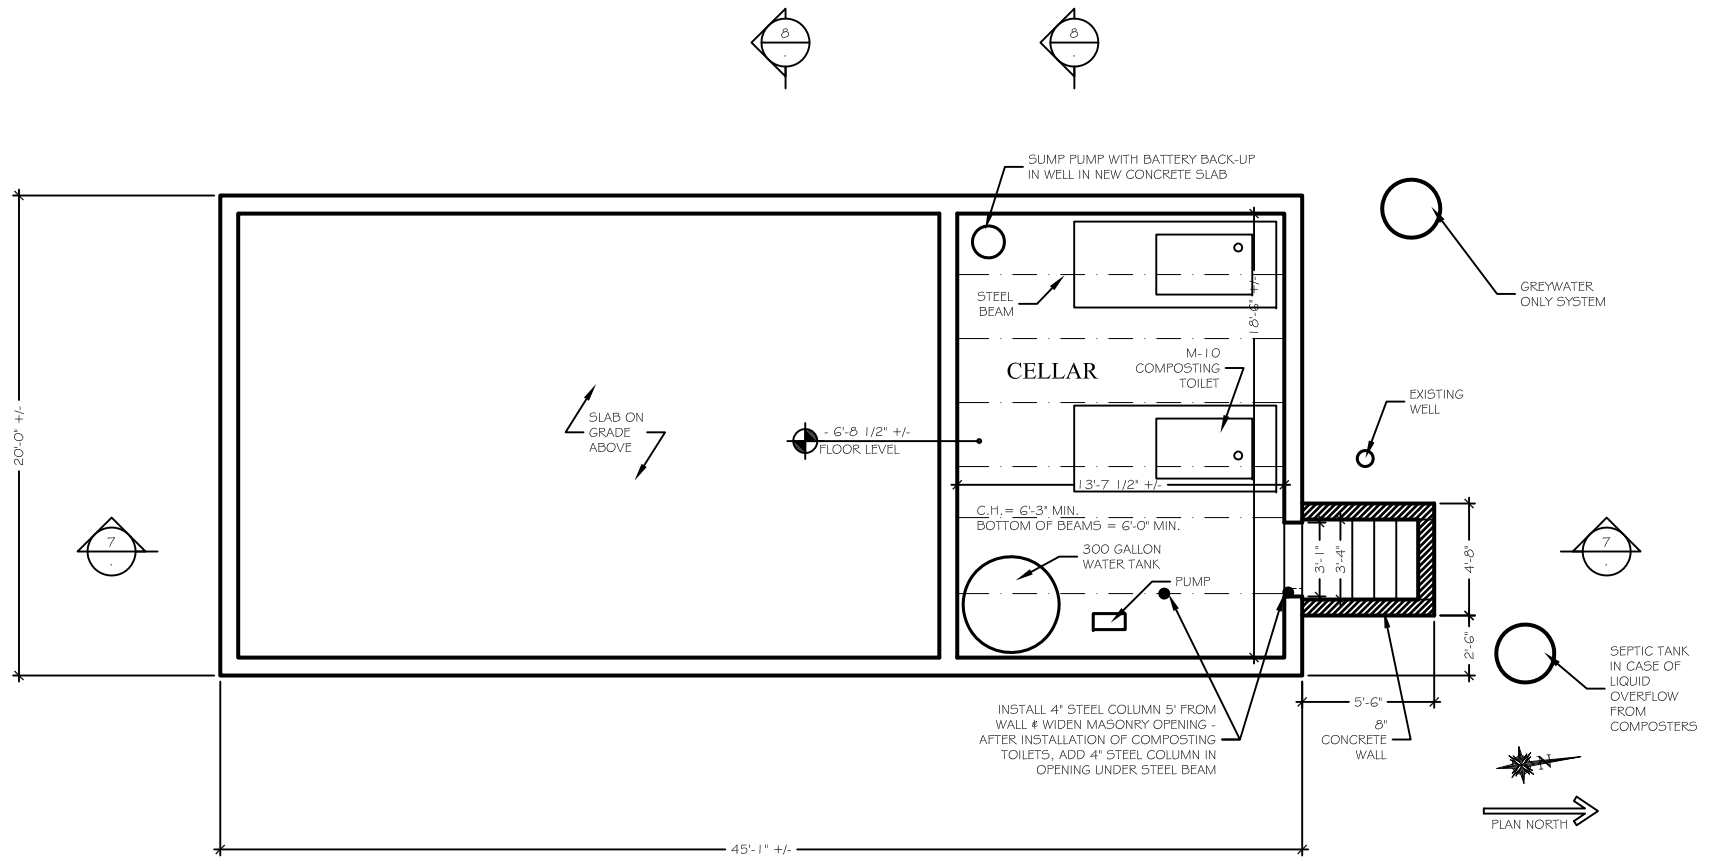

2 CELLAR FLOOR PLAN
SCALE: 1/8" = 1'-0"

<p>RENOVATION FOR HIGHLAND LANDING PROJECT# 08-15</p>	<p>BOLDER ARCHITECTURE DAVID TODER ARCHITECT / CRAFTSMAN</p>	<p>298 Plutarch Road Highland, New York 12528 845-532-8354 fax 845-255-2548 BolderArchitect@aol.com Bolder-Architecture.com</p>
--	---	---

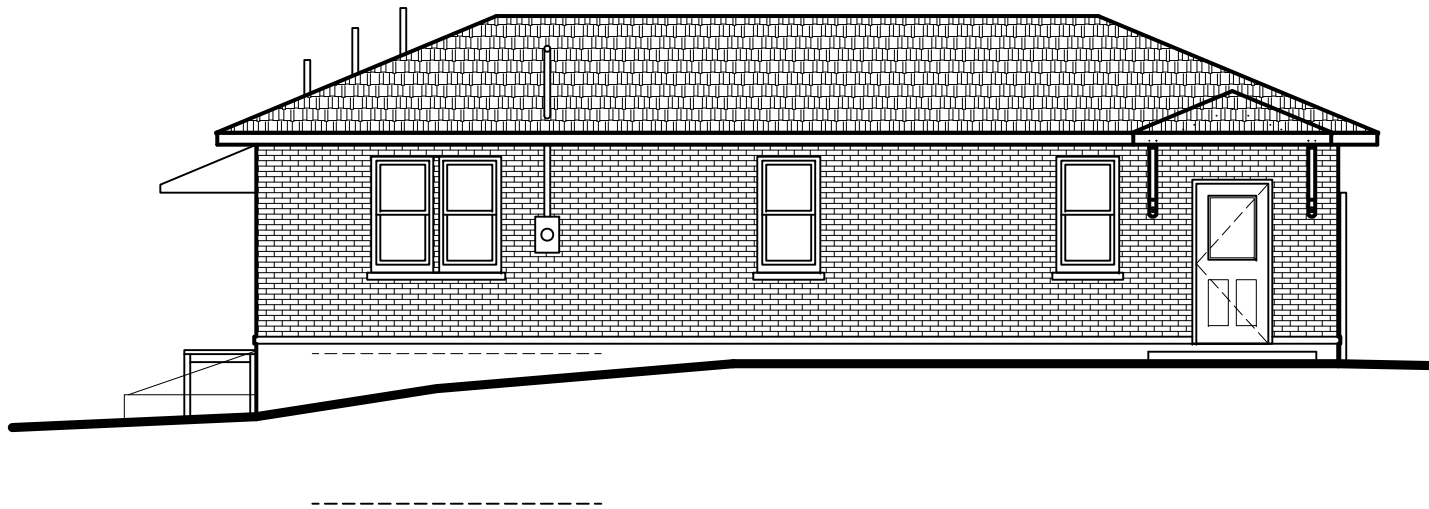

3

WEST ELEVATION

SCALE: 1/8" = 1'-0"

**RENOVATION FOR
HIGHLAND LANDING
PROJECT# 08-15**

BOLDER ARCHITECTURE

DAVID TODER ARCHITECT / CRAFTSMAN

298 Plutarch Road
Highland, New York 12528
845-532-8354 fax 845-255-2548
BolderArchitect@aol.com Bolder-Architecture.com



4

SOUTH ELEVATION


SCALE: 1/8" = 1'-0"

**RENOVATION FOR
HIGHLAND LANDING
PROJECT# 08-15**

BOLDER ARCHITECTURE

DAVID TODER ARCHITECT / CRAFTSMAN

298 Plutarch Road
Highland, New York 12528
845-532-8354 fax 845-255-2548
BolderArchitect@aol.com Bolder-Architecture.com

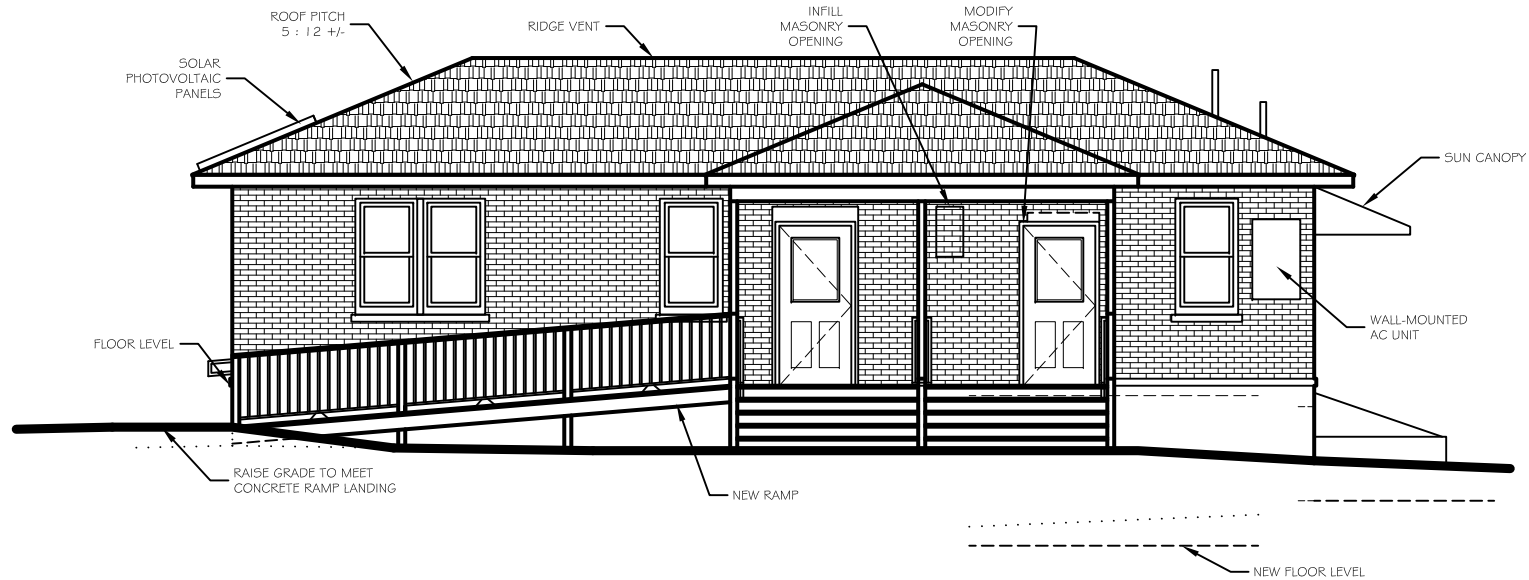

5

EAST ELEVATION


SCALE: 1/8" = 1'-0"

**RENOVATION FOR
HIGHLAND LANDING
PROJECT# 08-15**

BOLDER ARCHITECTURE

DAVID TODER ARCHITECT / CRAFTSMAN

298 Plutarch Road
Highland, New York 12528
845-532-8354 fax 845-255-2548
BolderArchitect@aol.com Bolder-Architecture.com

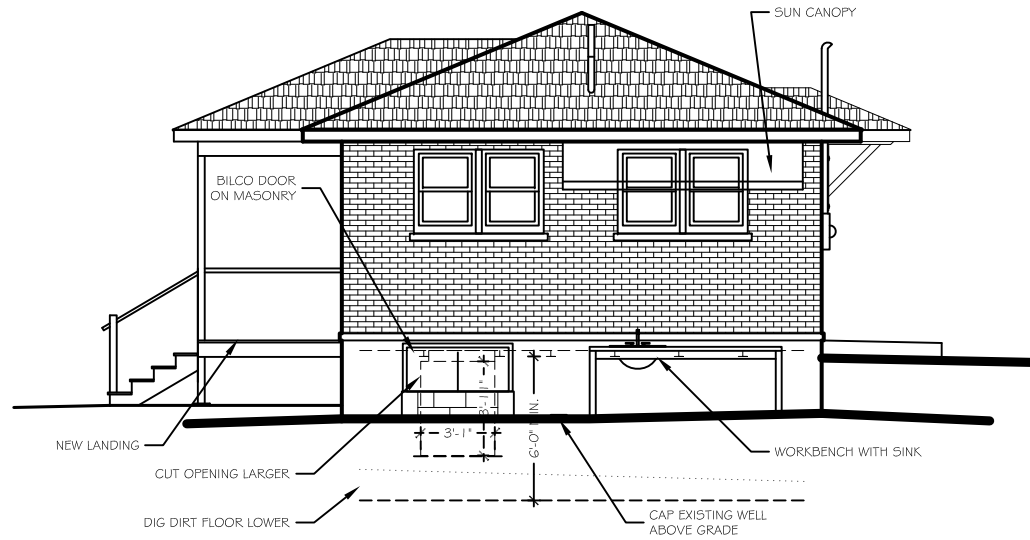


6 NORTH ELEVATION
 SCALE: 1/8" = 1'-0"

**RENOVATION FOR
 HIGHLAND LANDING
 PROJECT# 08-15**

BOLDER ARCHITECTURE
 DAVID TODER ARCHITECT / CRAFTSMAN

298 Plutarch Road
 Highland, New York 12528
 845-532-8354 fax 845-255-2548
 BolderArchitect@aol.com Bolder-Architecture.com

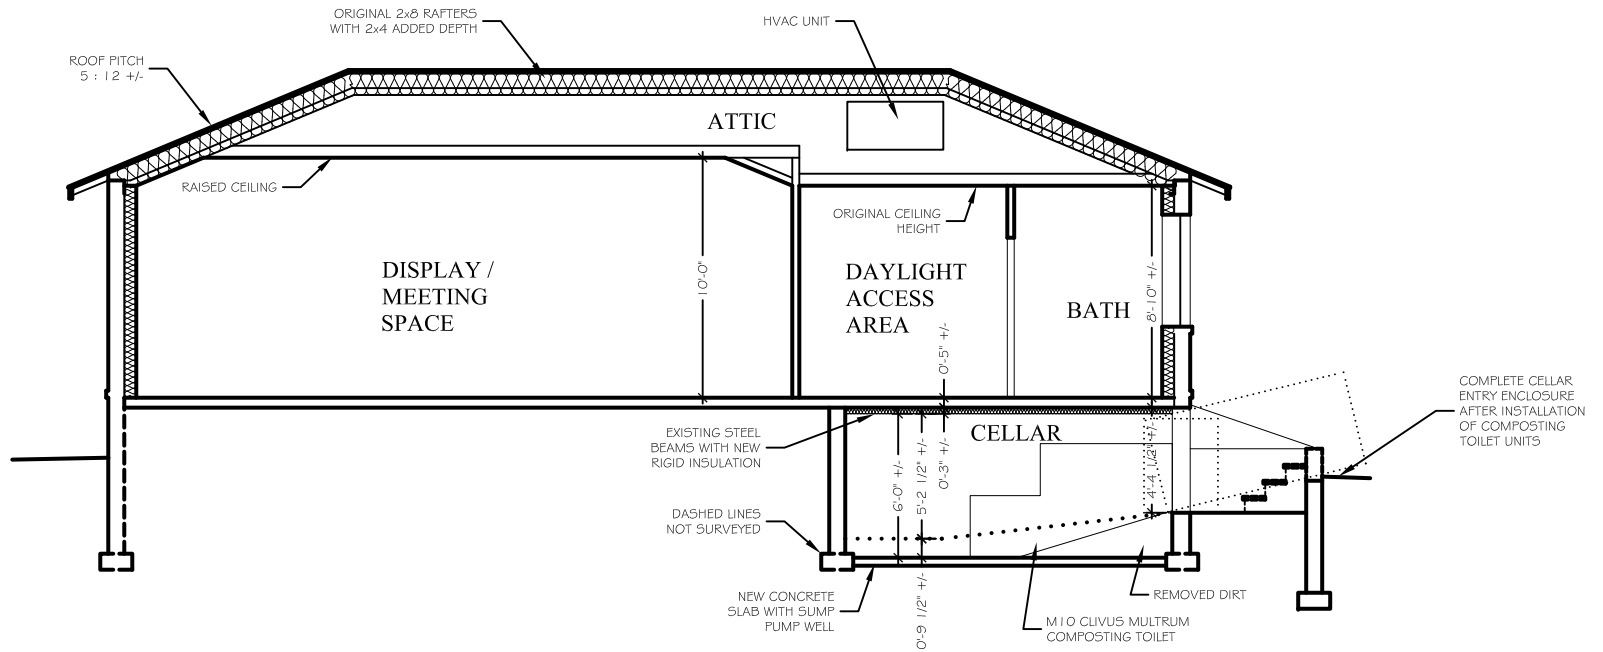



7 BUILDING SECTION
 SCALE: 1/8" = 1'-0"

**RENOVATION FOR
 HIGHLAND LANDING
 PROJECT# 08-15**

BOLDER ARCHITECTURE

DAVID TODER ARCHITECT / CRAFTSMAN

298 Plutarch Road
 Highland, New York 12528
 845-532-8354 fax 845-255-2548
 BolderArchitect@aol.com Bolder-Architecture.com

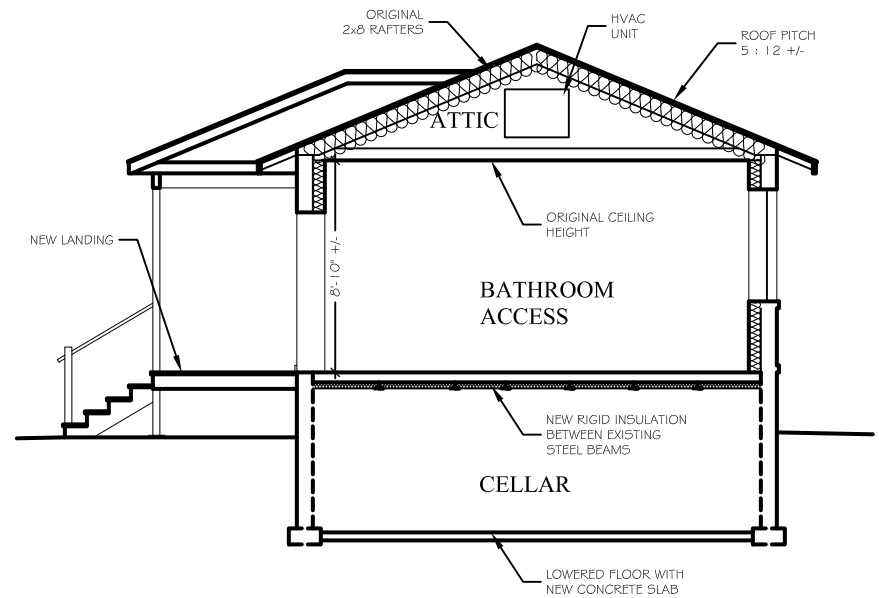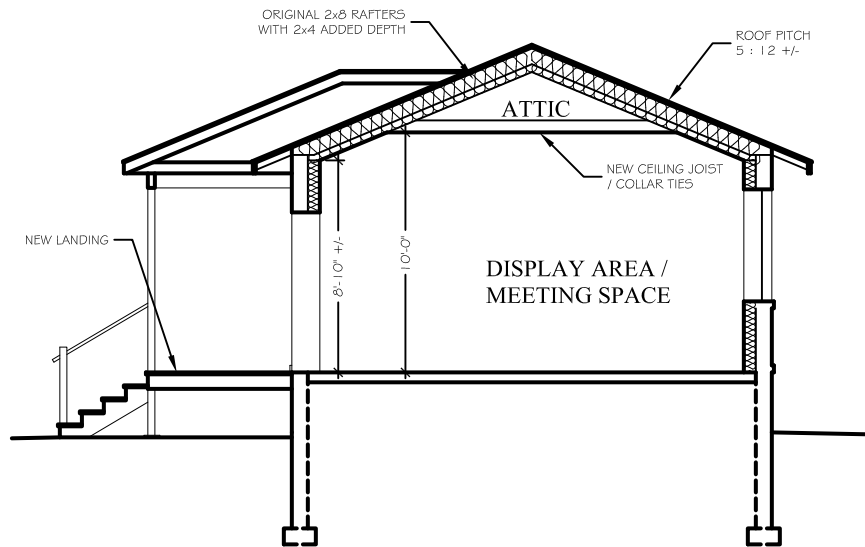

8

BUILDING SECTIONS

SCALE: 1/8" = 1'-0"

**RENOVATION FOR
HIGHLAND LANDING
PROJECT# 08-15**

BOLDER ARCHITECTURE

DAVID TODER ARCHITECT / CRAFTSMAN

298 Plutarch Road
Highland, New York 12528
845-532-8354 fax 845-255-2548
BolderArchitect@aol.com Bolder-Architecture.com