


1 SITE PLAN
SCALE: 1/16" = 1'-0"

THIS SITE PLAN IS SCHEMATIC IN NATURE AND IS NOT INTENDED FOR USE AS A FORMAL SURVEY.

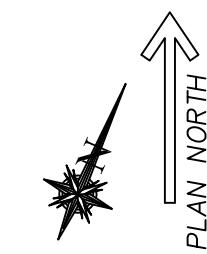





1 EAST ELEVATION
SCALE: 1/8" = 1'-0"




2 SOUTH ELEVATION
SCALE: 1/8" = 1'-0"

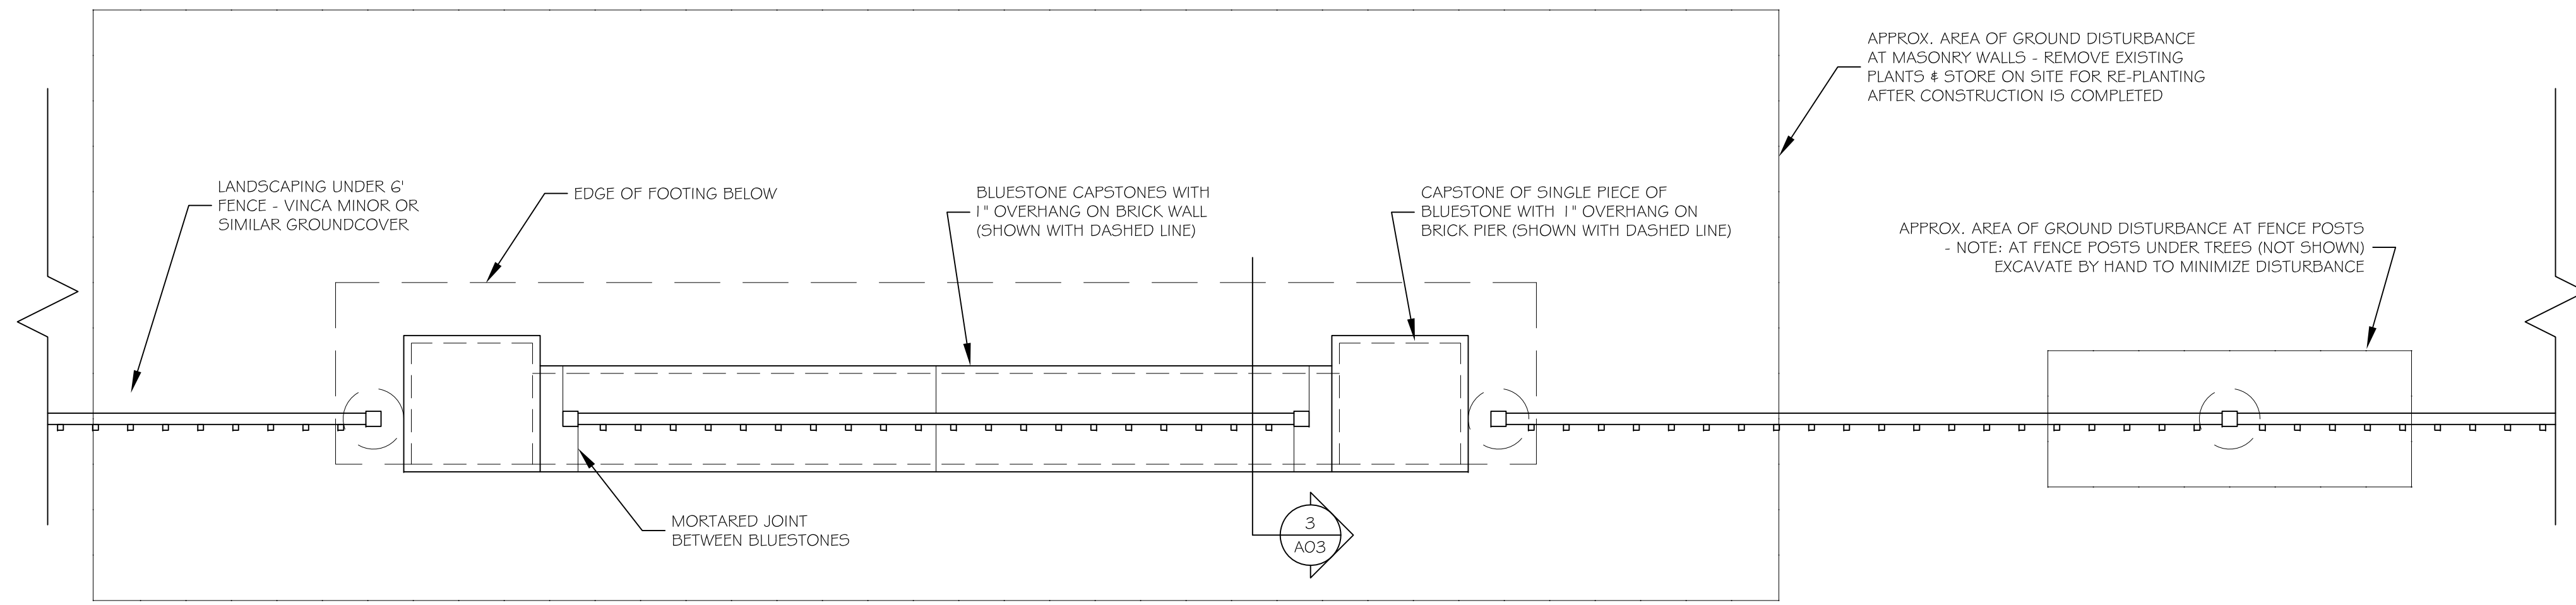

1 FENCE PLAN DETAIL
SCALE: 3/4" = 1'-0"

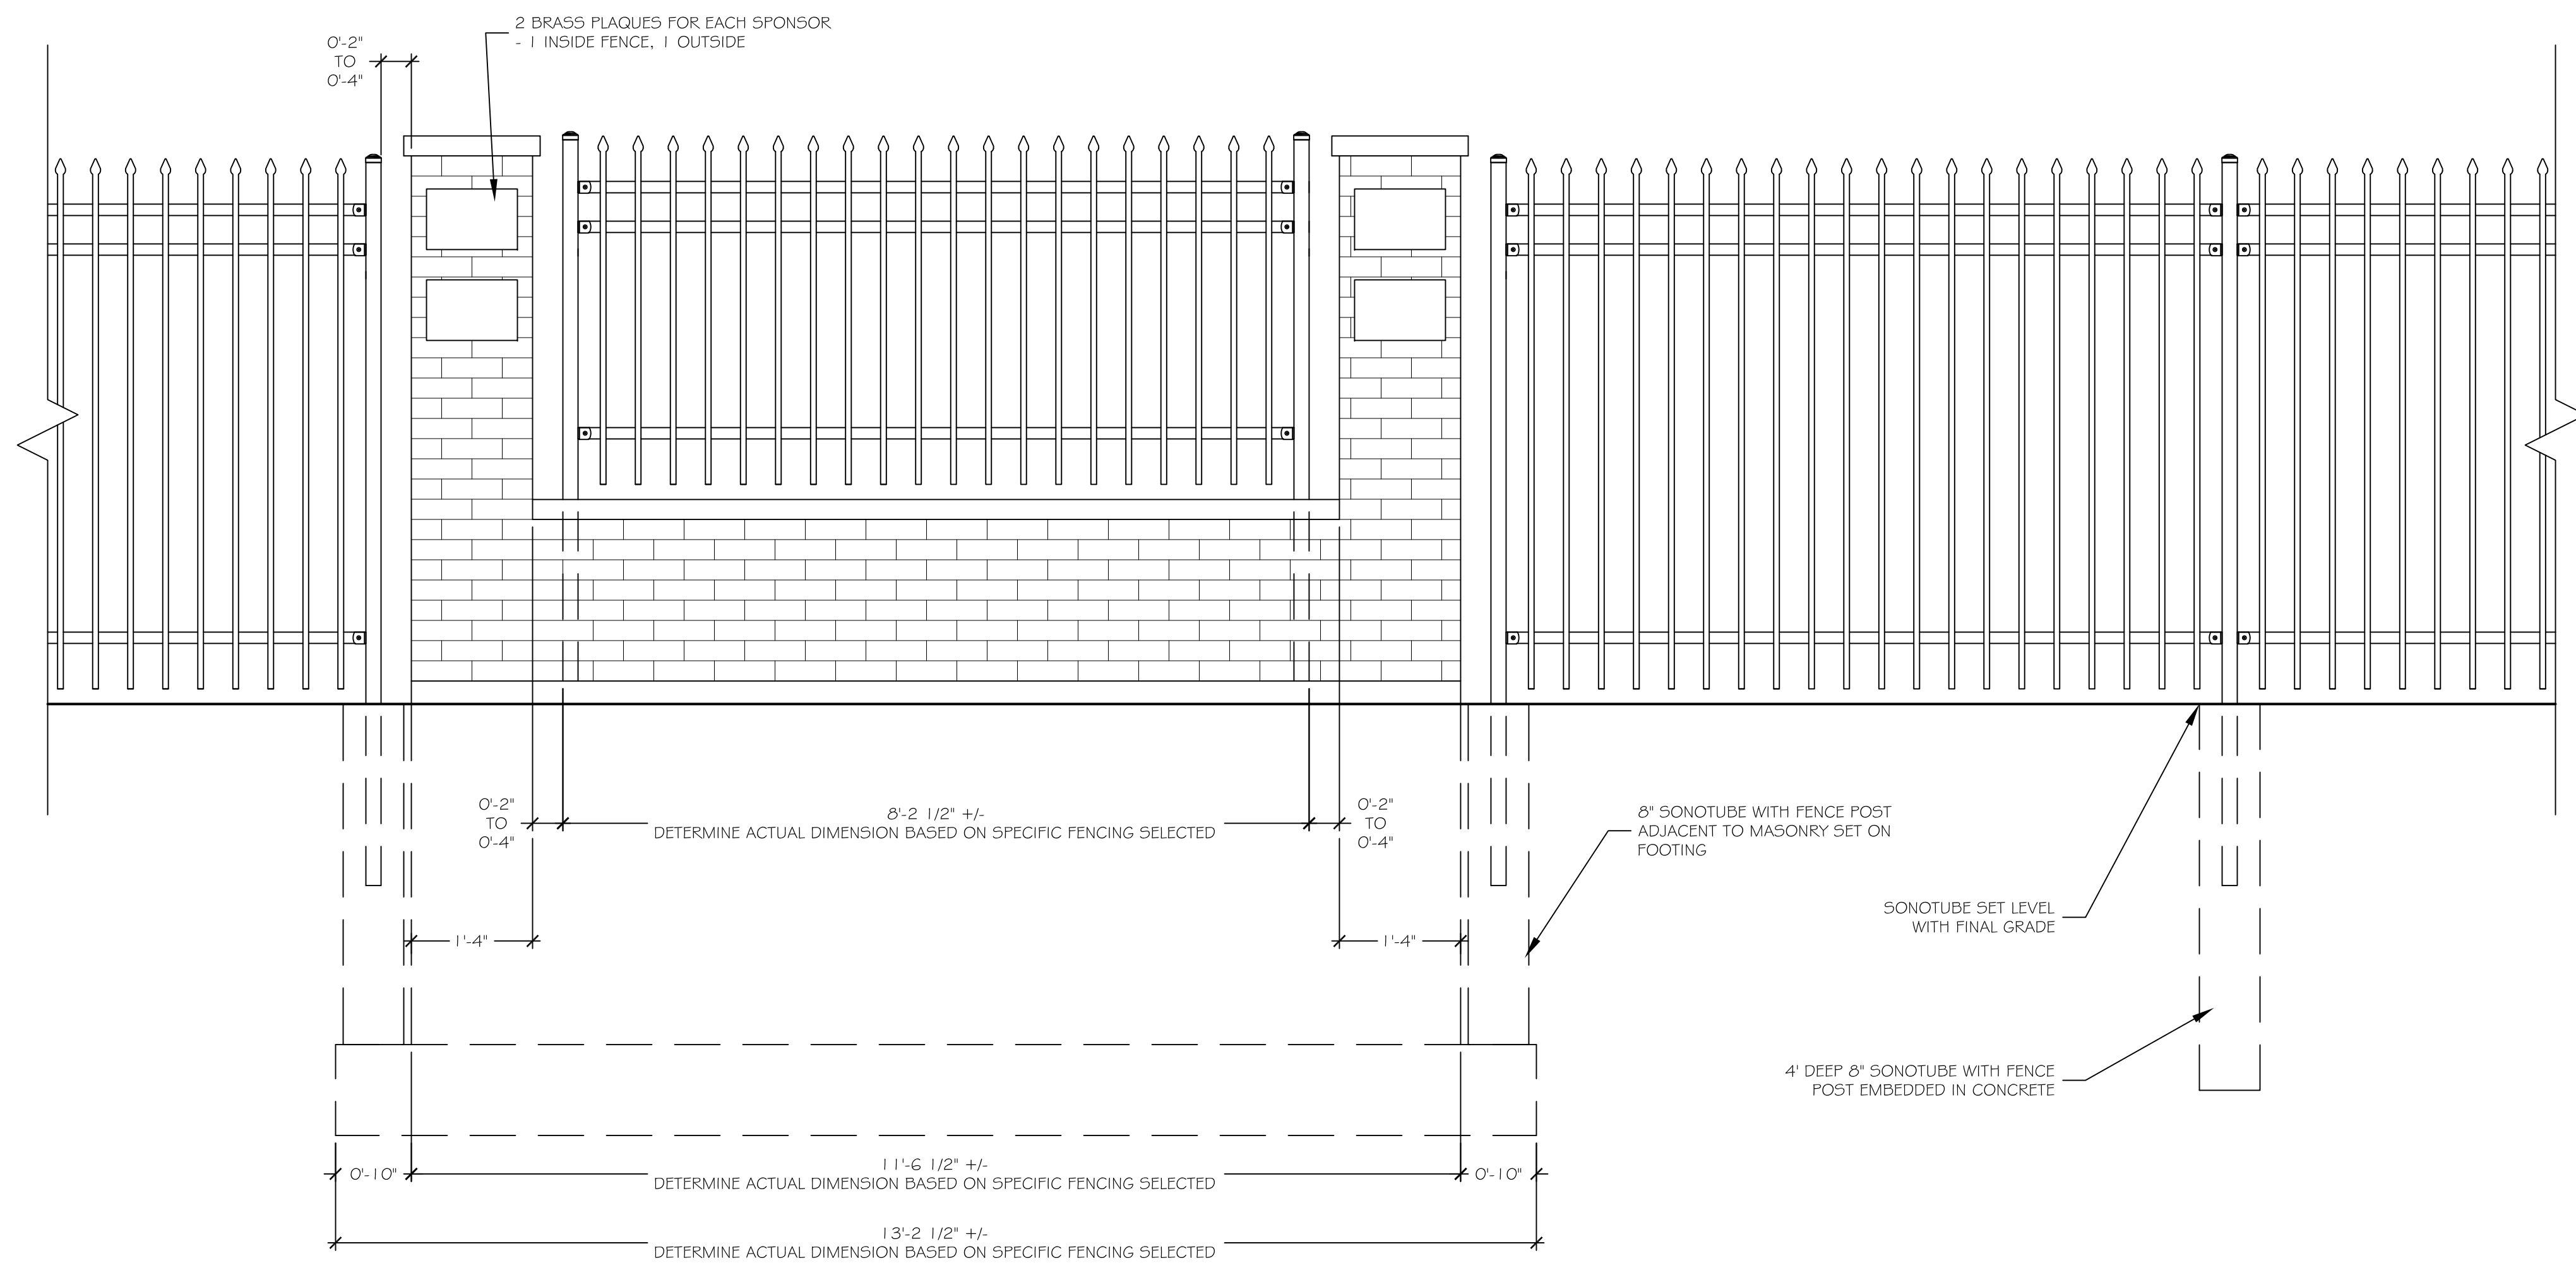

2 FENCE ELEVATION DETAIL
SCALE: 3/4" = 1'-0"

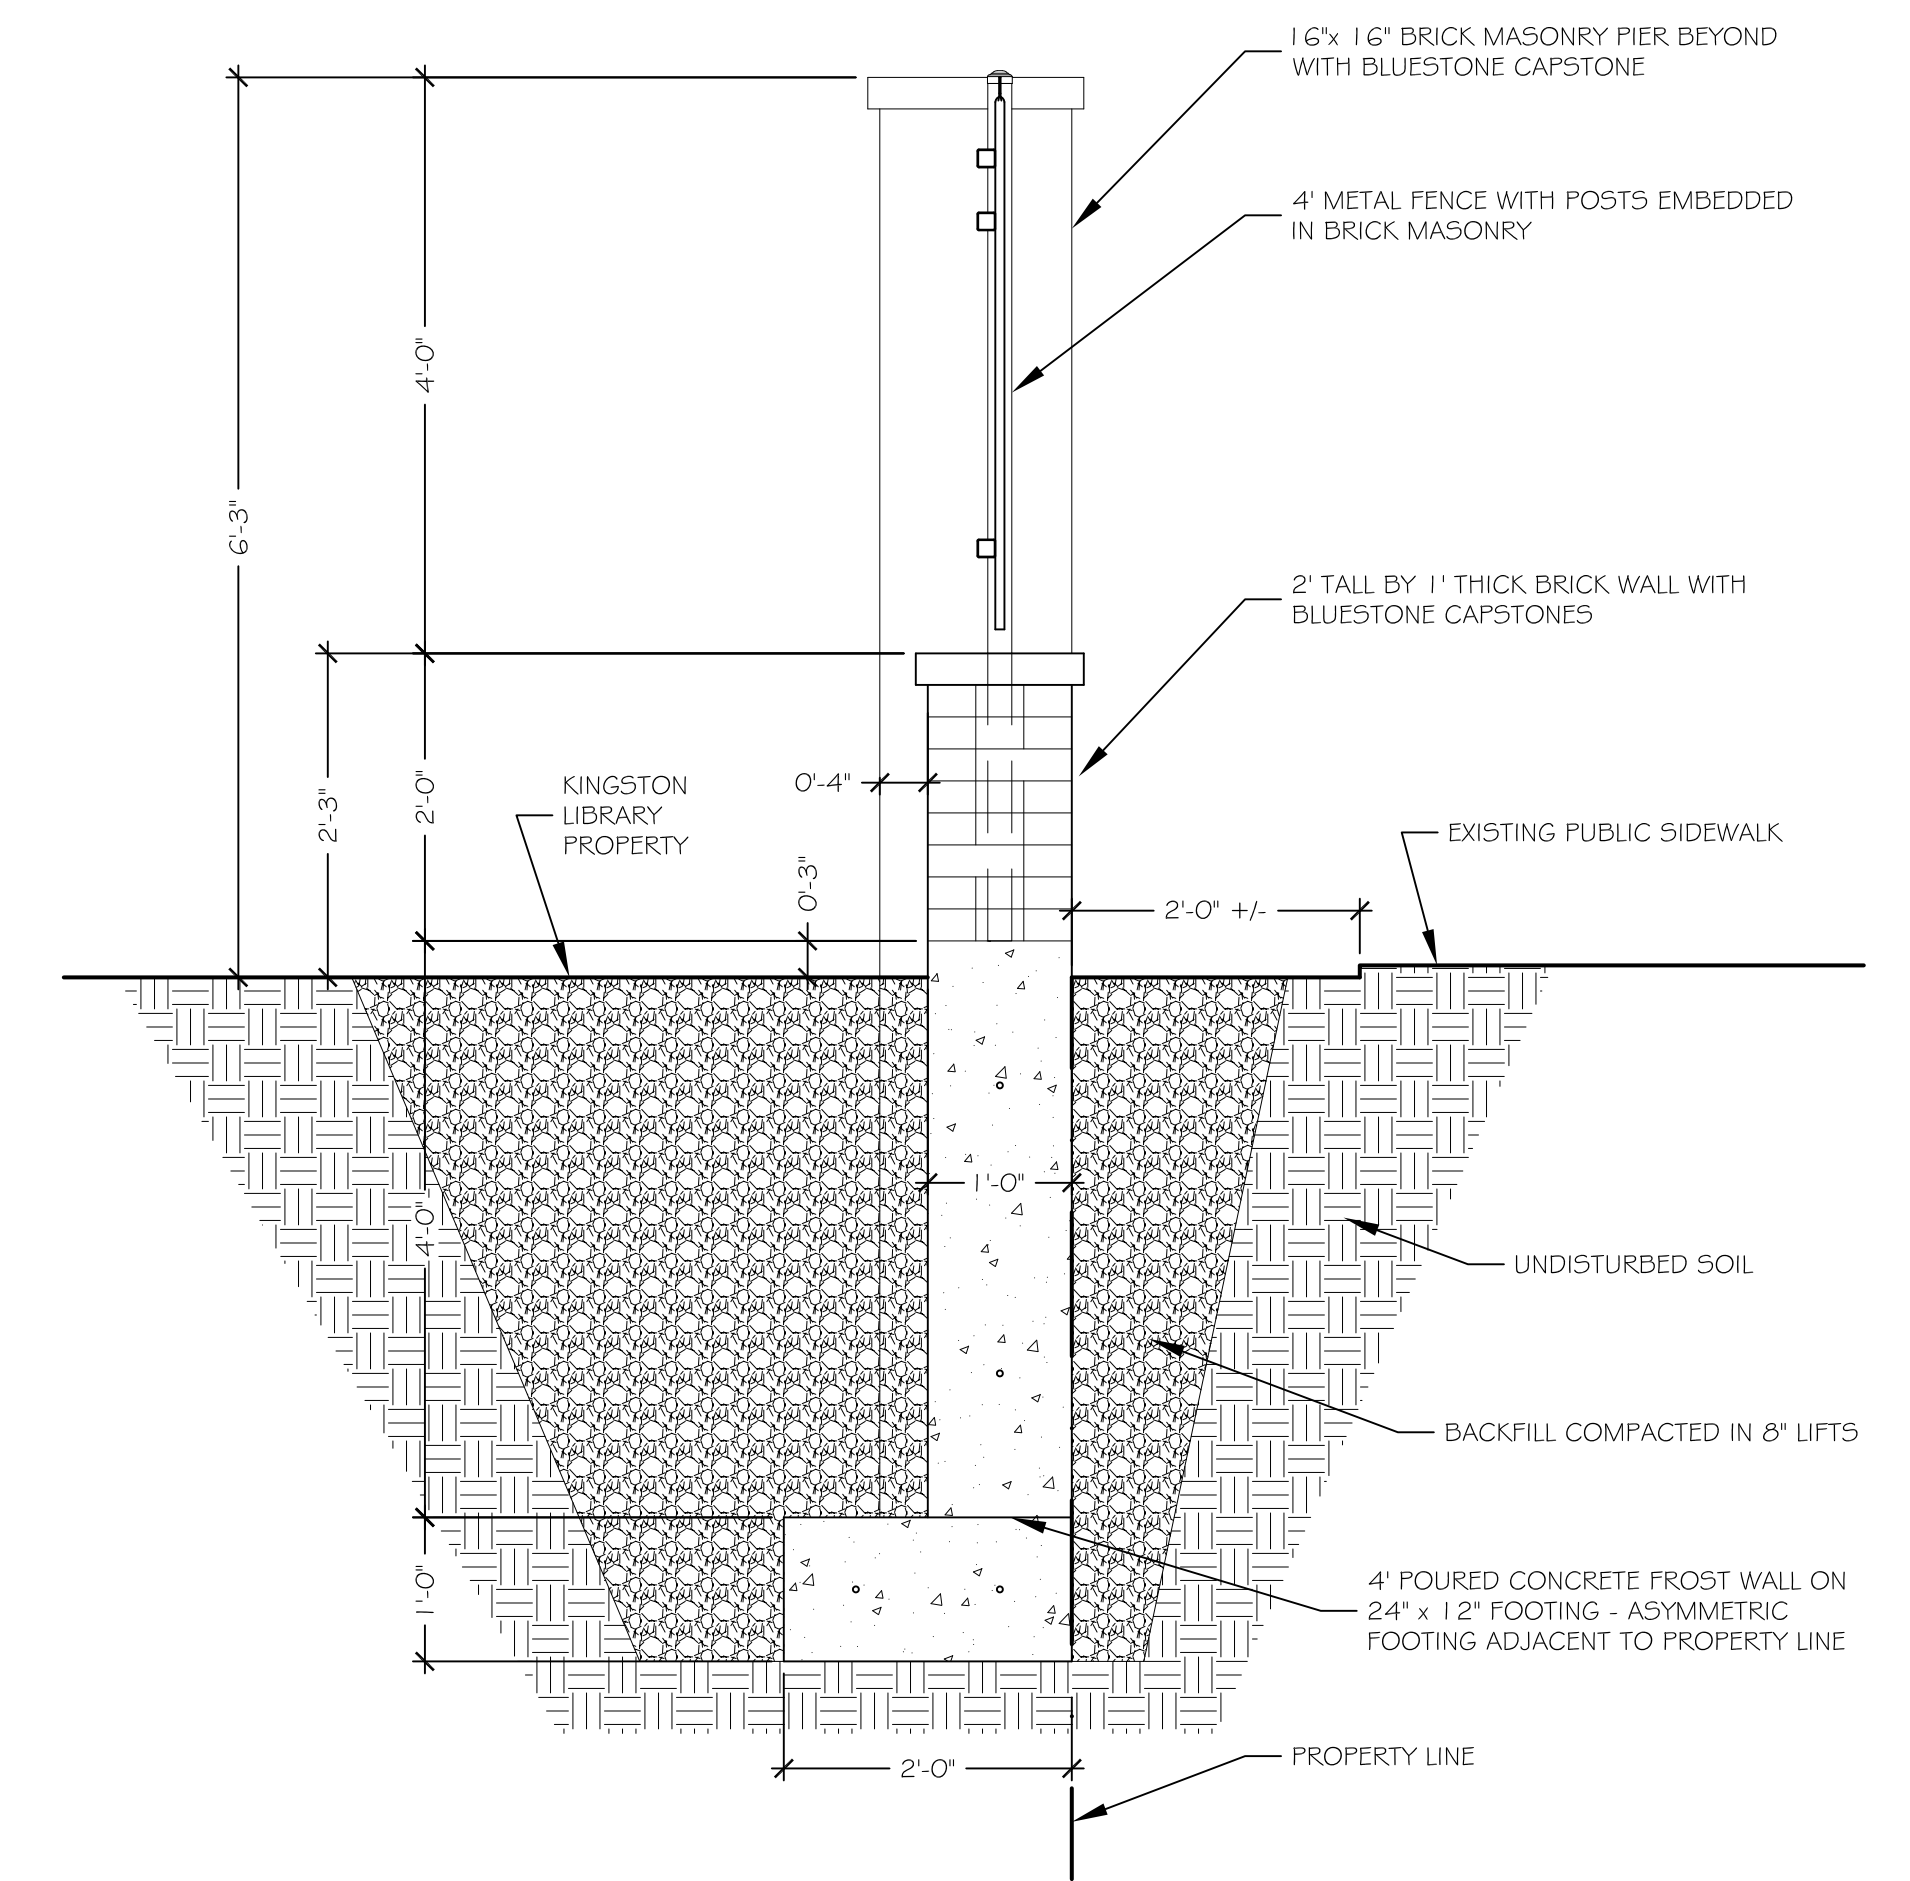

3 FENCE SECTION DETAIL
SCALE: 3/4" = 1'-0"