

1 SITE PLAN  
SCALE: 1" = 40'


THIS SITE PLAN IS SCHEMATIC IN NATURE AND IS NOT INTENDED FOR USE AS A FORMAL SURVEY.

**COMMERCIAL RENOVATION FOR  
WRAPSODY GRILL & MARKET  
43 RAYMOND AVE, POUGHKEEPSIE  
PROJECT# 08-40**

**BOLDER ARCHITECTURE**

DAVID TODER ARCHITECT / CRAFTSMAN

298 Plutarch Road  
Highland, New York 12528  
845-532-8354 fax 845-255-2548  
BolderArchitect@aol.com Bolder-Architecture.com

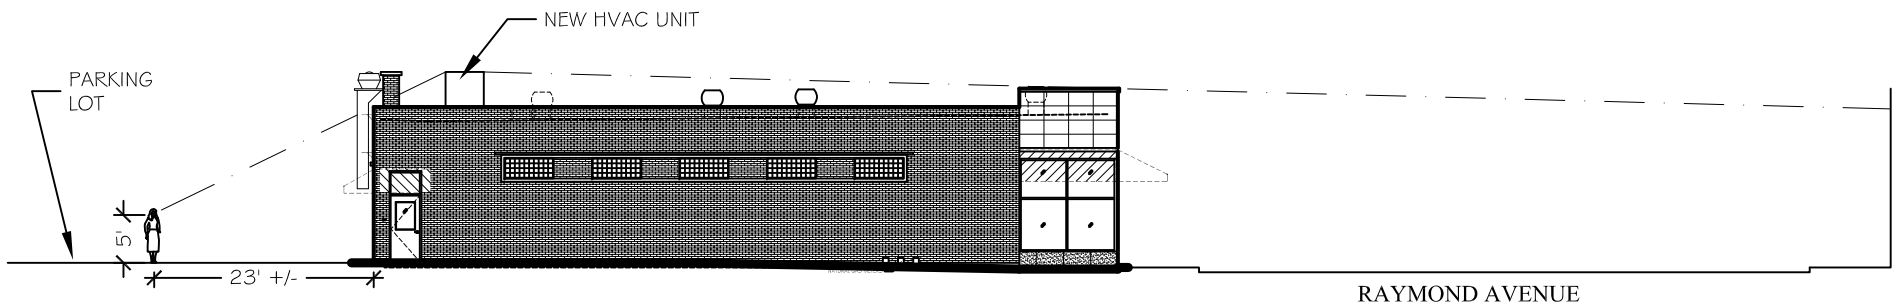


2 SOUTH ELEVATION - ROOFTOP HVAC UNIT  
SCALE: NOT TO SCALE

**COMMERCIAL RENOVATION FOR  
WRAPSODY GRILL & MARKET  
43 RAYMOND AVE, POUGHKEEPSIE  
PROJECT# 08-40**

**BOLDER ARCHITECTURE**  
DAVID TODER ARCHITECT / CRAFTSMAN

298 Plutarch Road  
Highland, New York 12528  
845-532-8354 fax 845-255-2548  
BolderArchitect@aol.com Bolder-Architecture.com

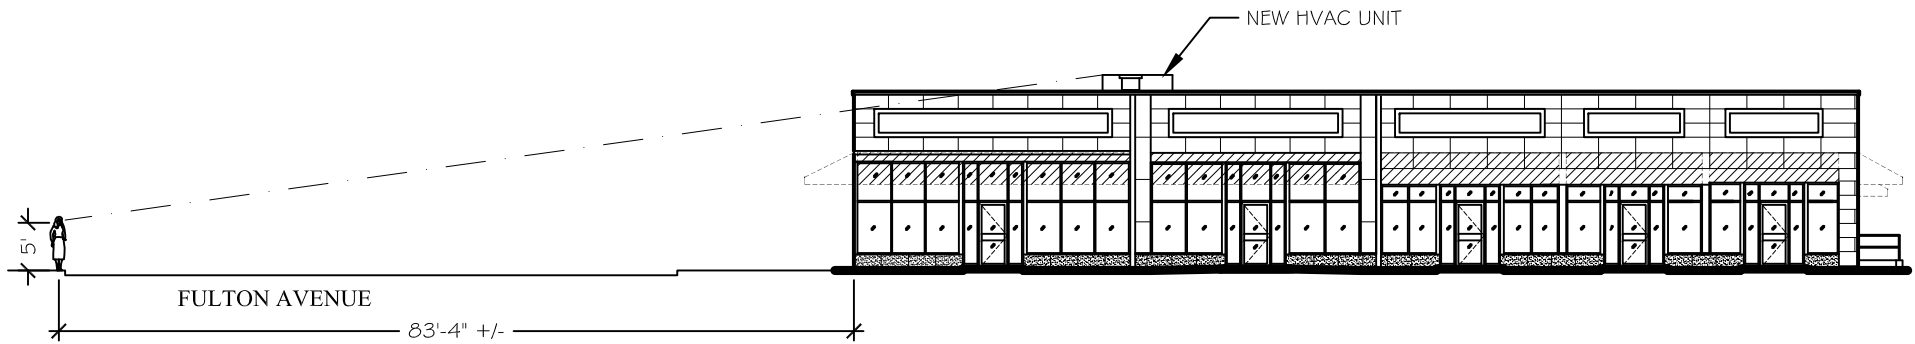

3 EAST ELEVATION - ROOFTOP HVAC UNIT  
SCALE: NOT TO SCALE

**COMMERCIAL RENOVATION FOR  
WRAPSODY GRILL & MARKET  
43 RAYMOND AVE, POUGHKEEPSIE  
PROJECT# 08-40**

**BOLDER ARCHITECTURE**  
DAVID TODER ARCHITECT / CRAFTSMAN

298 Plutarch Road  
Highland, New York 12528  
845-532-8354 fax 845-255-2548  
BolderArchitect@aol.com Bolder-Architecture.com