


MEADOW ROAD

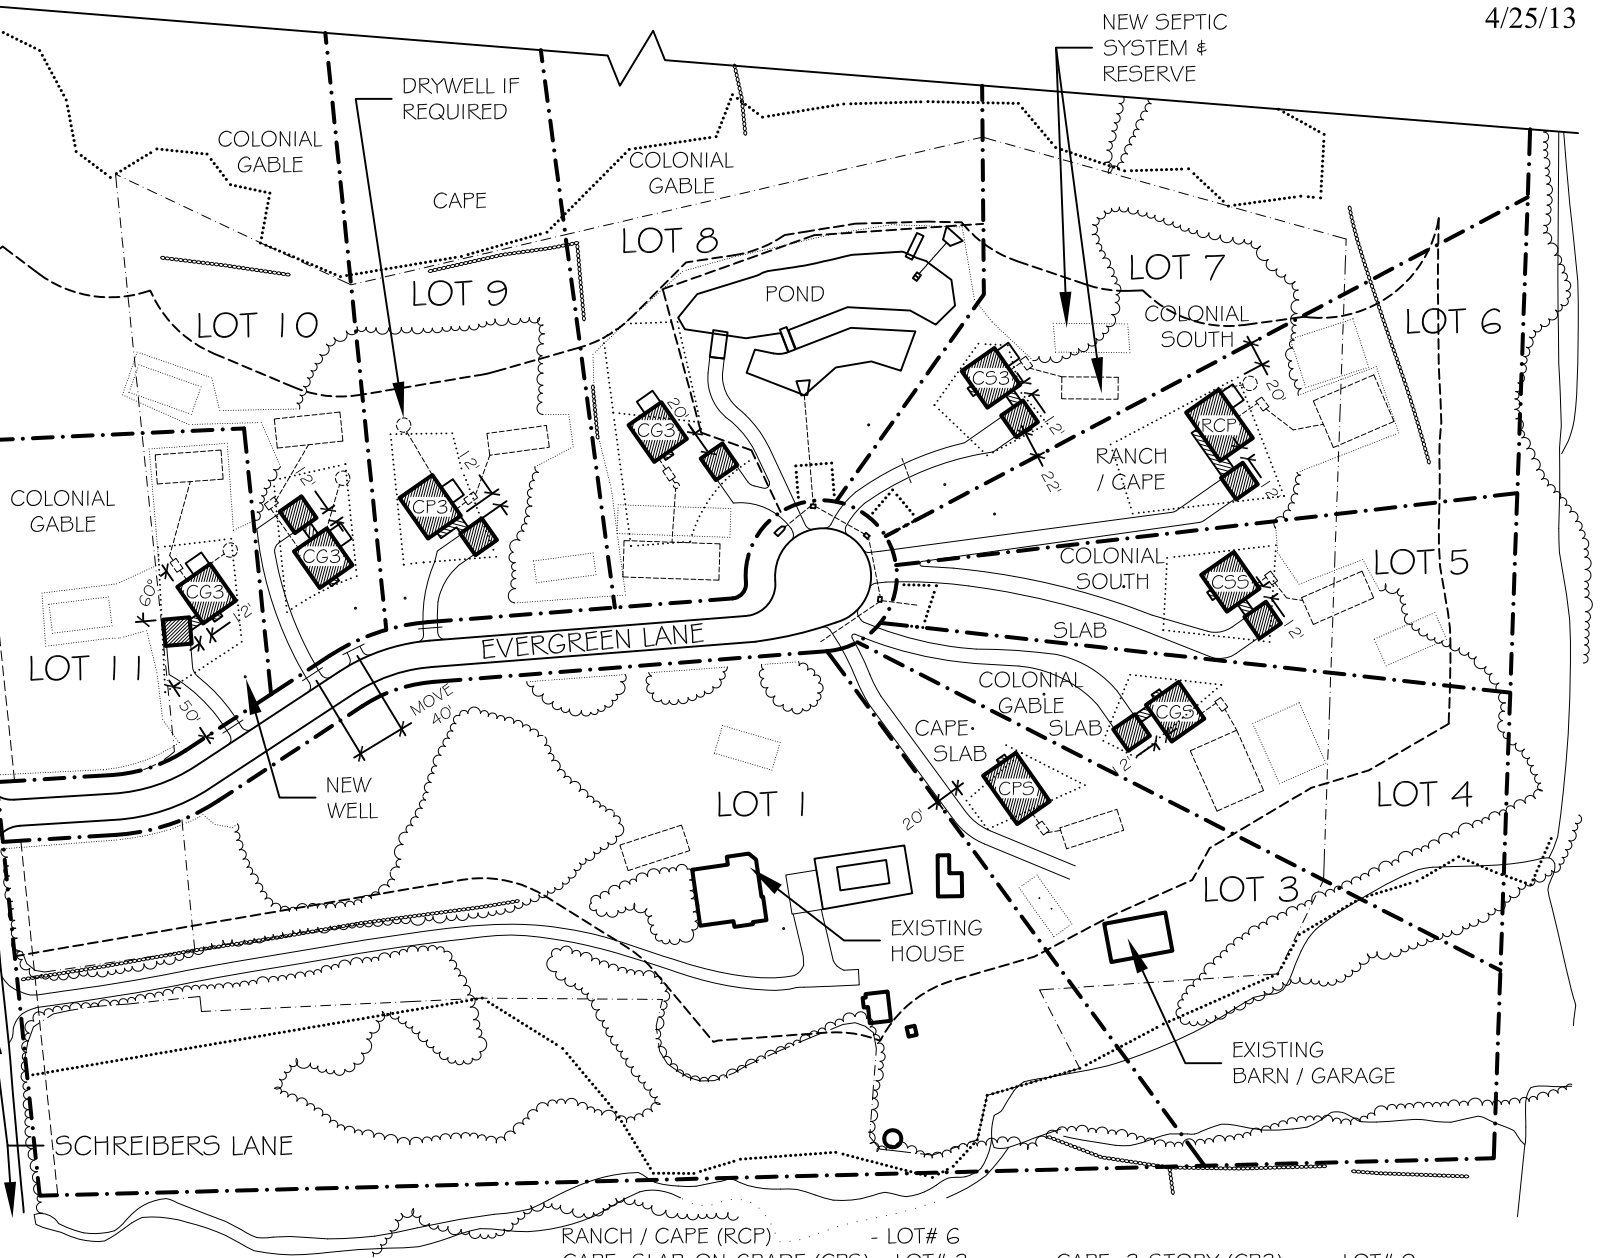

THIS SITE PLAN, BASED ON A SURVEY BY HAGOPIAN ENGINEERING, OF KINGSTON, NY, DATED NOVEMBER 9, 2009, IS SCHEMATIC IN NATURE AND IS NOT INTENDED FOR USE AS A FORMAL SURVEY.

SITE PLAN

SCALE: 1" = 160'

RANCH / CAPE (RCP) - LOT# 6
 CAPE, SLAB-ON-GRADE (CP5) - LOT# 3, CAPE, 3-STORY (CP3) - LOT# 9
 COLONIAL W/ SOUTH ENTRY, SLAB-ON-GRADE (CS5) - LOT# 5, - 3-STORY (CS3) - LOT# 7
 COLONIAL W/ GABLE ENTRY, SLAB-ON-GRADE (CG5) - LOT# 4, - 3-STORY (CG3) - LOT# 8, 10 & 11

**ZERO-NET ENERGY RESIDENCES
 FOR ALPENASTER, CORP.
 - THE PRESERVE -
 TOWN OF NEW PALTZ**

BOLDER ARCHITECTURE, PLLC

DAVID TODER ARCHITECT / CRAFTSMAN

298 Plutarch Road
 Highland, New York 12528
 845-532-8354 fax 845-255-2548
 BolderArchitect@aol.com Bolder-Architecture.com