


**1** EXISTING SITE PLAN  
 SCALE: 1" = 20'-0"



**RESIDENTIAL RENOVATION**  
**BURLINGTON, VT**

**BOLDER ARCHITECTURE**  
 DAVID TODER ARCHITECT / CRAFTSMAN

298 Plutarch Road  
 Highland, New York 12528  
 845-532-8354 fax 845-255-2548  
 BolderArchitect@aol.com Bolder-Architecture.com

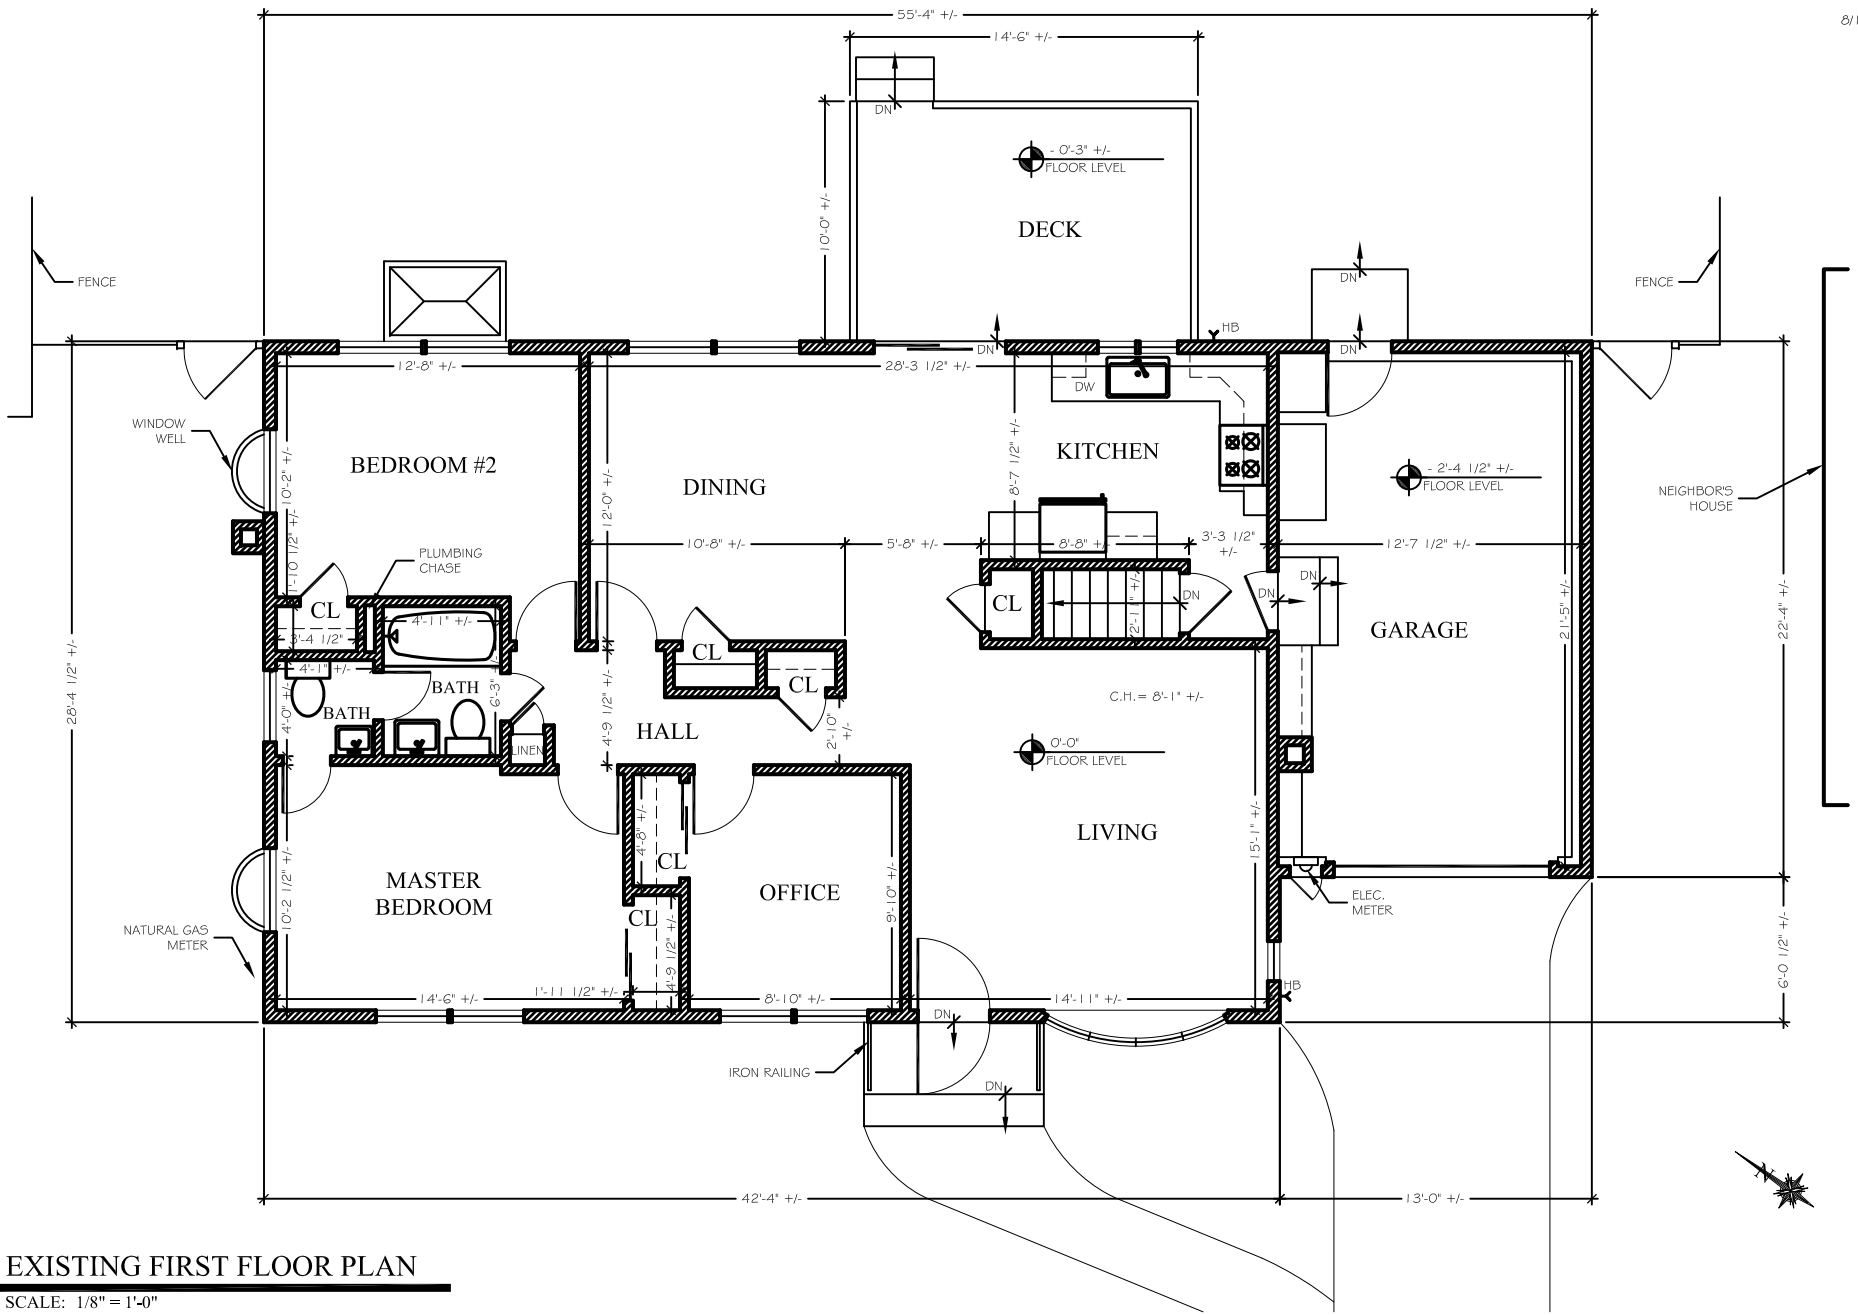


**2** EXISTING FIRST FLOOR PLAN  
 SCALE: 1/8" = 1'-0"

**RESIDENTIAL RENOVATION**  
**BURLINGTON, VT**

**BOLDER ARCHITECTURE**  
 DAVID TODER ARCHITECT / CRAFTSMAN

298 Plutarch Road  
 Highland, New York 12528  
 845-532-8354 fax 845-255-2548  
 BolderArchitect@aol.com Bolder-Architecture.com

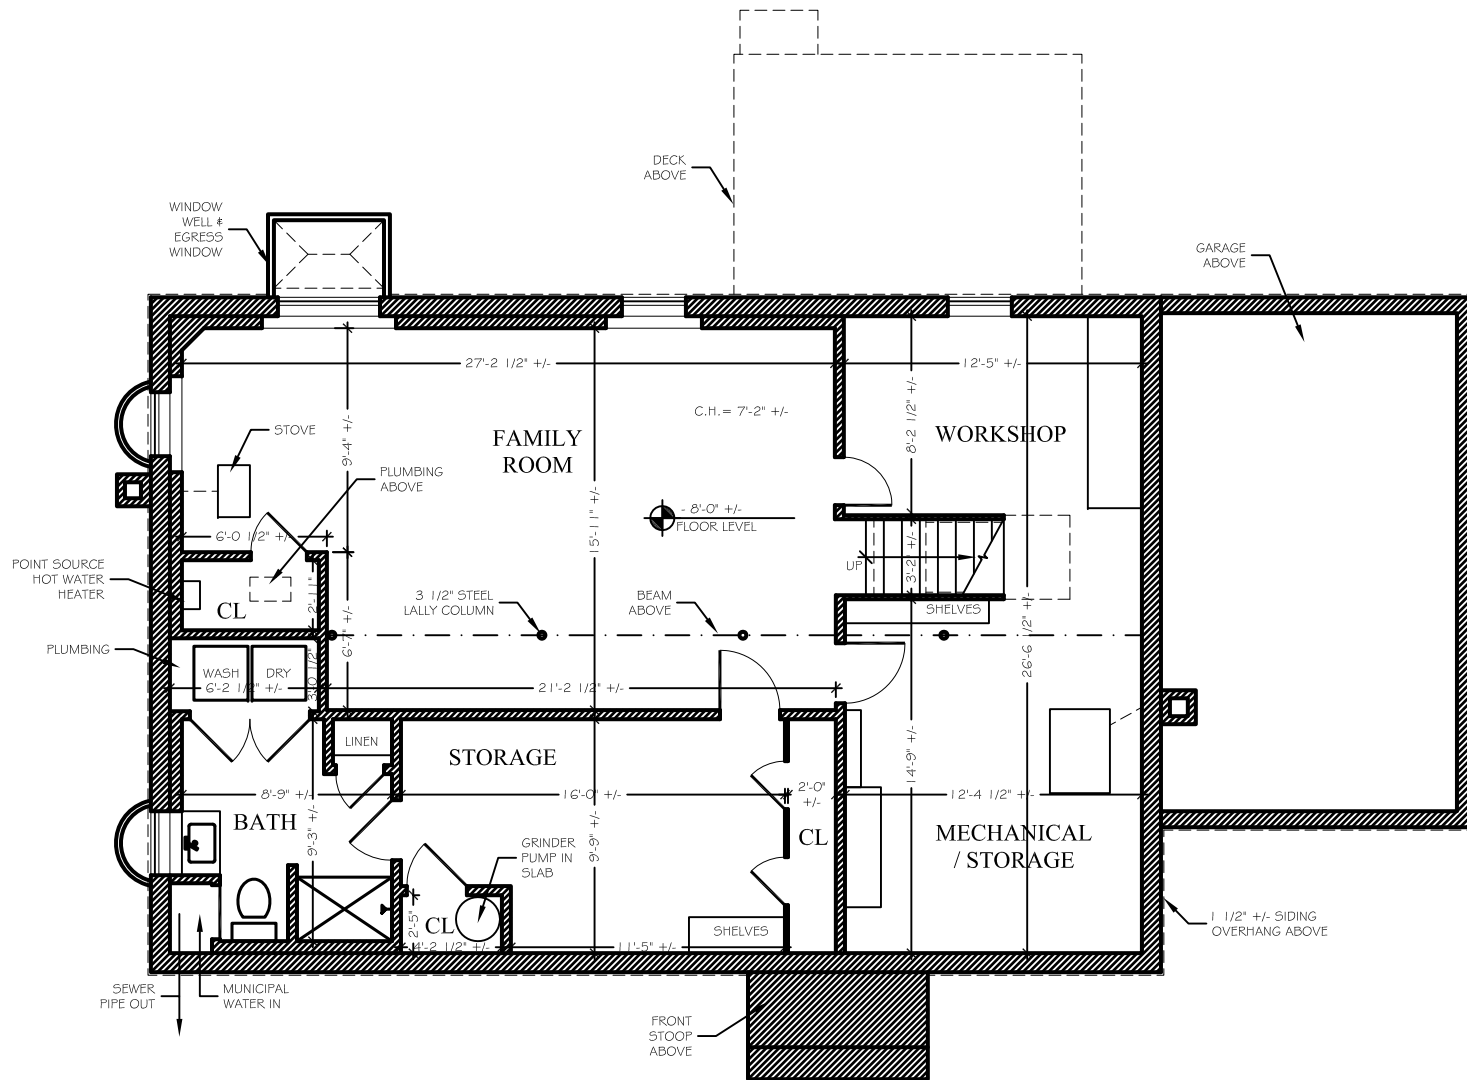


**3** EXISTING BASEMENT PLAN  
 SCALE: 1/8" = 1'-0"

**RESIDENTIAL RENOVATION**  
**BURLINGTON, VT**

**BOLDER ARCHITECTURE**  
 DAVID TODER ARCHITECT / CRAFTSMAN

298 Plutarch Road  
 Highland, New York 12528  
 845-532-8354 fax 845-255-2548  
 BolderArchitect@aol.com Bolder-Architecture.com

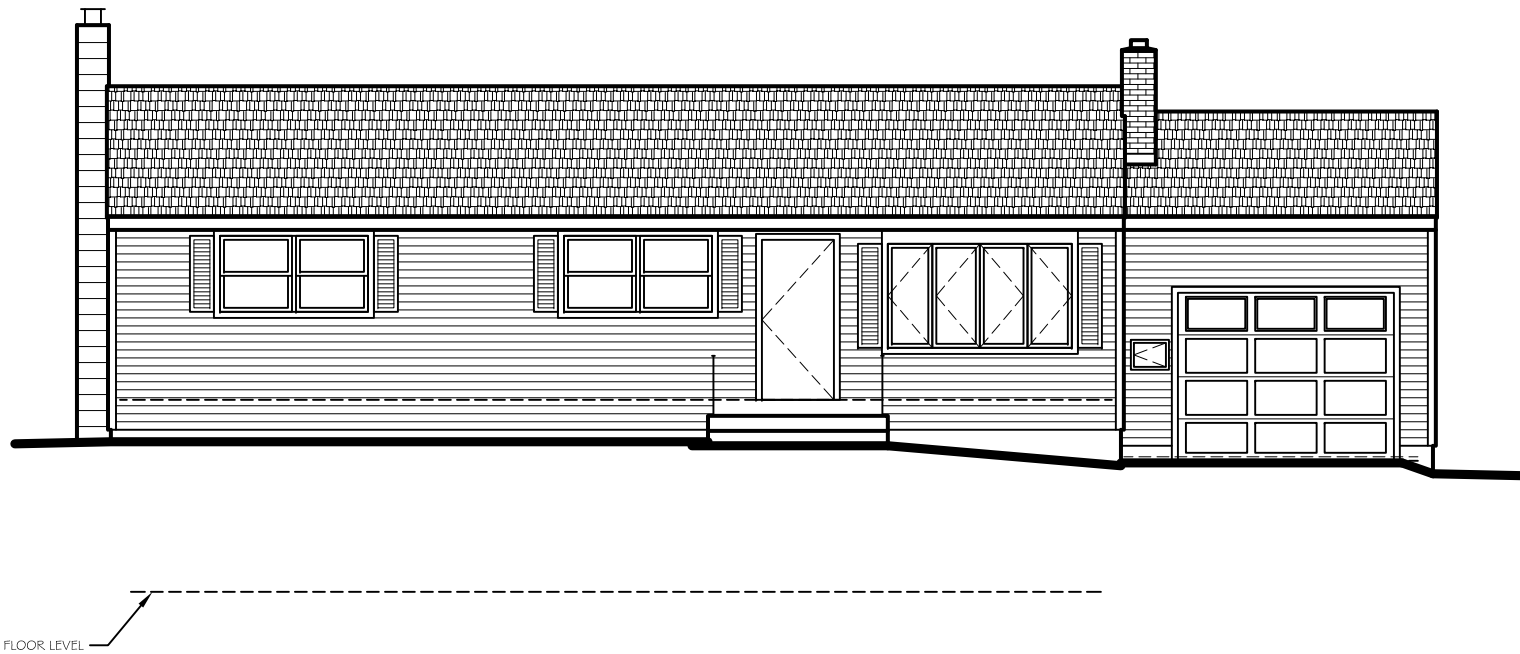


4 **EXISTING WEST ELEVATION**  
SCALE: 1/8" = 1'-0"

**RESIDENTIAL RENOVATION**  
**BURLINGTON, VT**

**BOLDER ARCHITECTURE**  
DAVID TODER ARCHITECT / CRAFTSMAN

298 Plutarch Road  
Highland, New York 12528  
845-532-8354 fax 845-255-2548  
BolderArchitect@aol.com Bolder-Architecture.com

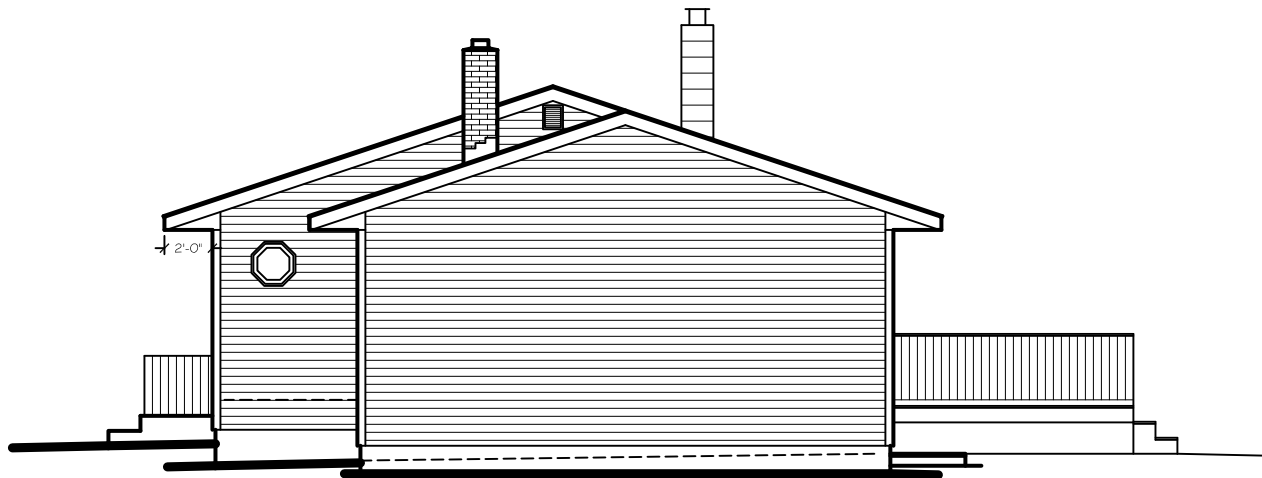

**5** EXISTING SOUTH ELEVATION  
SCALE: 1/8" = 1'-0"

**RESIDENTIAL RENOVATION**  
**BURLINGTON, VT**

**BOLDER ARCHITECTURE**  
DAVID TODER ARCHITECT / CRAFTSMAN

298 Plutarch Road  
Highland, New York 12528  
845-532-8354 fax 845-255-2548  
BolderArchitect@aol.com Bolder-Architecture.com




6 EXISTING EAST ELEVATION  
SCALE: 1/8" = 1'-0"

RESIDENTIAL RENOVATION  
BURLINGTON, VT

**BOLDER ARCHITECTURE**  
DAVID TODER ARCHITECT / CRAFTSMAN

298 Plutarch Road  
Highland, New York 12528  
845-532-8354 fax 845-255-2548  
BolderArchitect@aol.com Bolder-Architecture.com

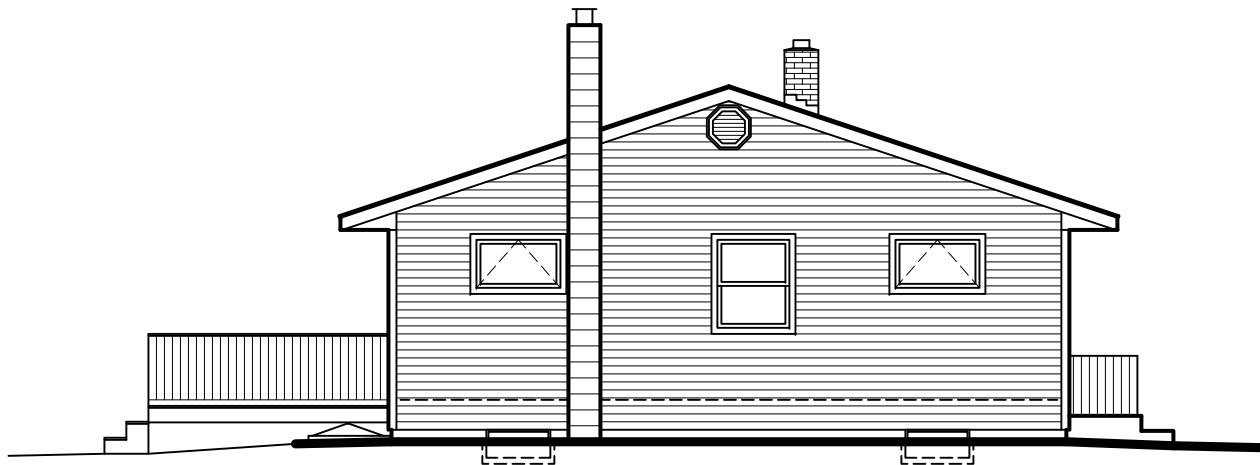


**7** EXISTING NORTH ELEVATION  
SCALE: 1/8" = 1'-0"

**RESIDENTIAL RENOVATION**  
**BURLINGTON, VT**

**BOLDER ARCHITECTURE**  
DAVID TODER ARCHITECT / CRAFTSMAN

298 Plutarch Road  
Highland, New York 12528  
845-532-8354 fax 845-255-2548  
BolderArchitect@aol.com Bolder-Architecture.com

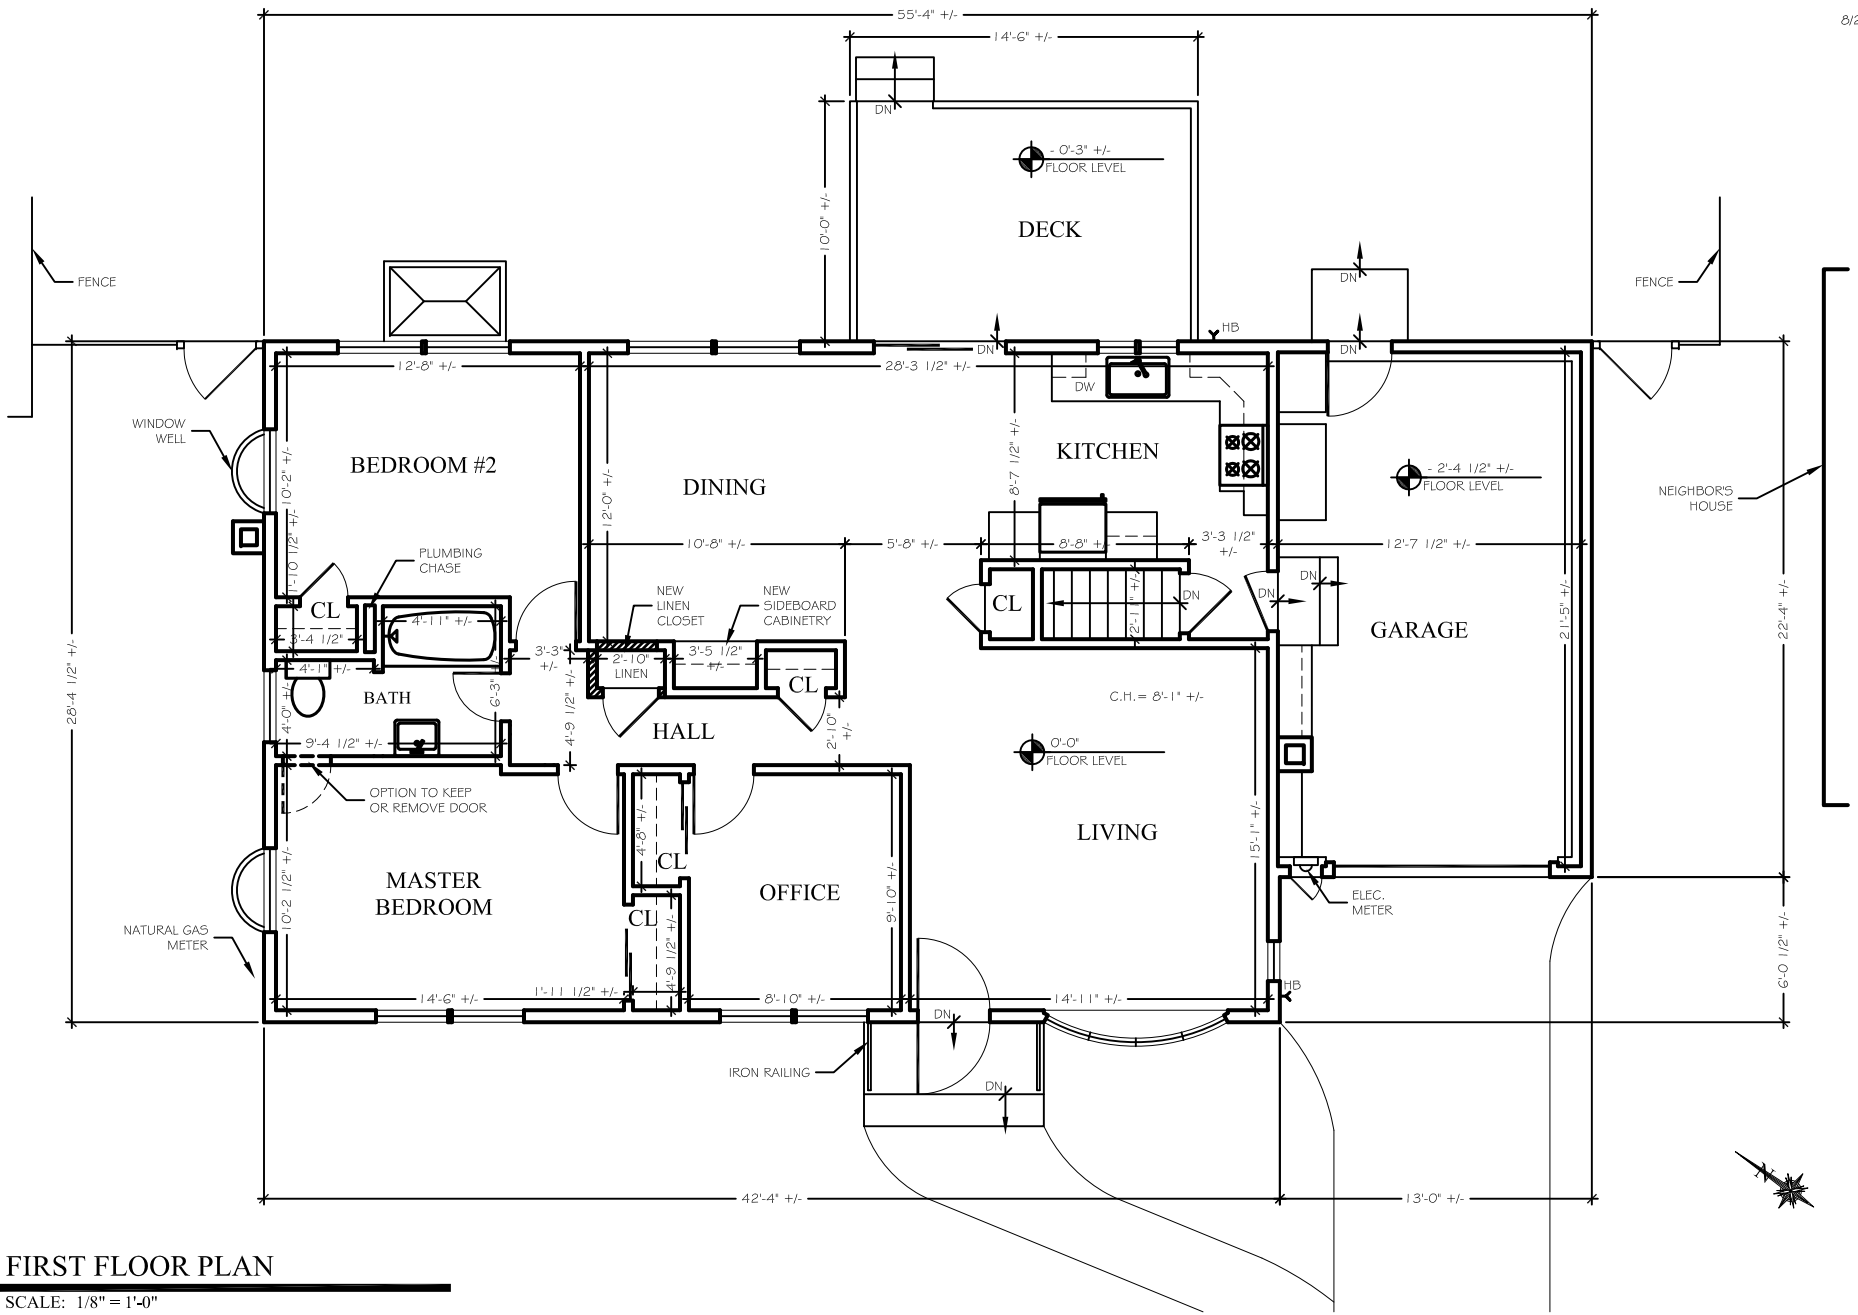


**1** FIRST FLOOR PLAN  
 SCALE: 1/8" = 1'-0"

**RESIDENTIAL RENOVATION**  
**BURLINGTON, VT**

**BOLDER ARCHITECTURE**  
 DAVID TODER ARCHITECT / CRAFTSMAN

298 Plutarch Road  
 Highland, New York 12528  
 845-532-8354 fax 845-255-2548  
 BolderArchitect@aol.com Bolder-Architecture.com



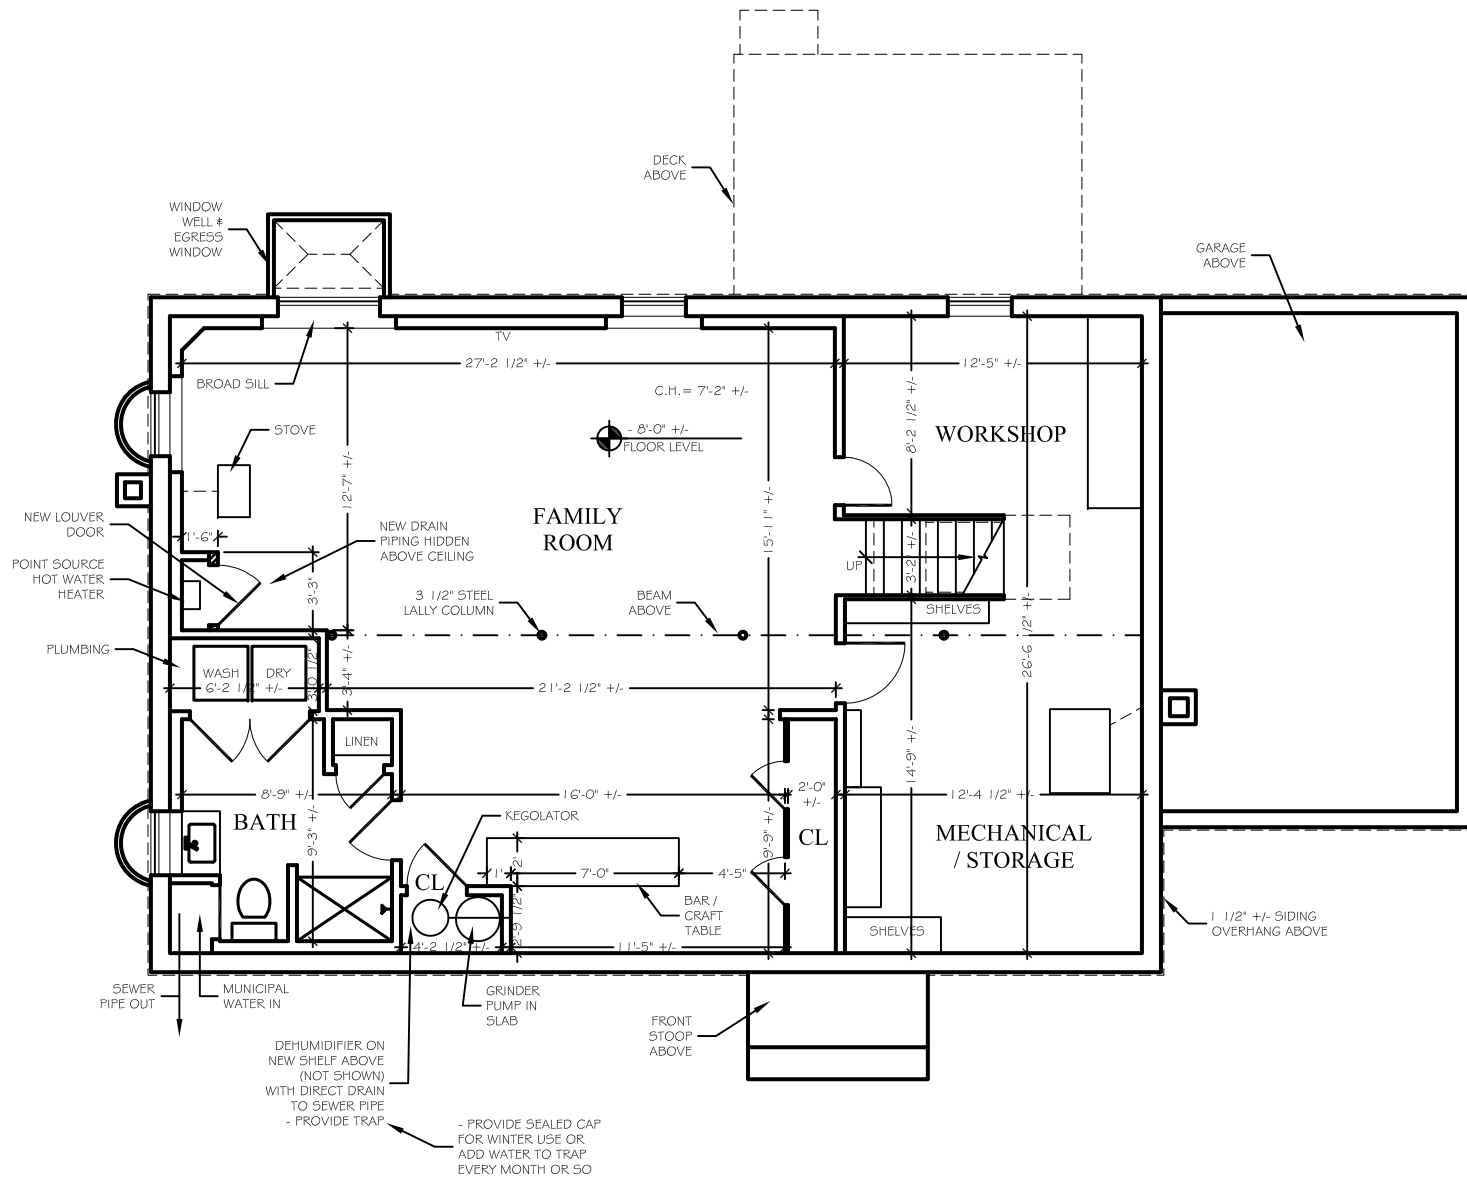

**2** BASEMENT PLAN  
 SCALE: 1/8" = 1'-0"

**RESIDENTIAL RENOVATION**  
**BURLINGTON, VT**

**BOLDER ARCHITECTURE**  
 DAVID TODER ARCHITECT / CRAFTSMAN

298 Plutarch Road  
 Highland, New York 12528  
 845-532-8354 fax 845-255-2548  
 BolderArchitect@aol.com Bolder-Architecture.com