

DRIVE-THRU ADDITION for Liberty Square

187 Mill Street Liberty, New York 12754 - Village of Liberty




DRIVE-THRU ADDITION
FOR
LIBERTY SQUARE
187 MILL STREET
LIBERTY, NEW YORK 12754
VILLAGE OF LIBERTY

IT IS A VIOLATION OF THE LAW FOR ANY PERSON TO ALTER INFORMATION INCLUDED IN THESE DOCUMENTS IF THESE PLANS HAVE BEEN AFFIXED WITH THE SEAL OF A LICENSED ARCHITECT.

REVISION	DATE	DESCRIPTION

ABBREVIATIONS & SYMBOLS

A.F.F. ABOVE FINISH FLOOR
ALUM ALUMINUM
AMP AMPERE
APPROX. APPROXIMATELY
C.H. CEILING HEIGHT
C.I.P. CAST IN PLACE
CL. CLOSET
CMU CONCRETE MASONRY UNIT
CONC. CONCRETE
CT CERAMIC TILE
DF DOUGLAS FIR
DN DOWN
D.W. DISHWASHER
ELEC ELECTRICAL
ELEV ELEVATION
EQ. EQUAL
EXG EXISTING
ICF INSULATED CONCRETE FORM
FL FLOOR
FT FEET
GALV. GALVANIZED
GWB GYPSUM WALL BOARD - SHEETROCK
HD HOSE BIB - FROST FREE
HM HOLLOW METAL
ICFs INSULATED CONCRETE FORMS
INSUL INSULATION
INT. ELEV. INTERIOR ELEVATION
LED LIGHT EMITTING DIODE
LVL LAMINATED VENEER LUMBER
MARB MARBLE
MAX MAXIMUM
MECH. MECHANICAL
MIL MILLIMETER
MIN. MINIMUM
M.O. MASONRY OPENING
MR GWB MOISTURE RESISTANT GYPSUM WALL BOARD
N.I.C. NOT IN CONTRACT
N.T.S. NOT TO SCALE
O.C. ON CENTER
OSB ORIENTED STRAND BOARD
PLY PLYWOOD
POLY POLYURETHANE
P.O.S. POINT OF SUPPORT
PREP. PREPARE
PSF POUNDS PER SQUARE FOOT
PSI POUNDS PER SQUARE INCH
PT PRESSURE TREATED
REQ. REQUIRED
R.O. ROUGH OPENING
R.O.B. RUN OF BANK
SF SQUARE FEET
SPF SPRUCE-PINE-FIR
TBD TO BE DETERMINED
TAG TONGUE & GROOVE
THRU THROUGH
TYP. TYPICAL
VCB VINYL COVE BASE
VSF VINYL SHEET FLOORING
V.I.F. VERIFY IN FIELD
W WITH
WD WOOD
W.W.M. WOVEN WIRE MESH

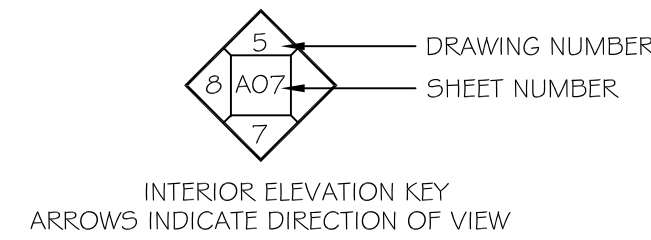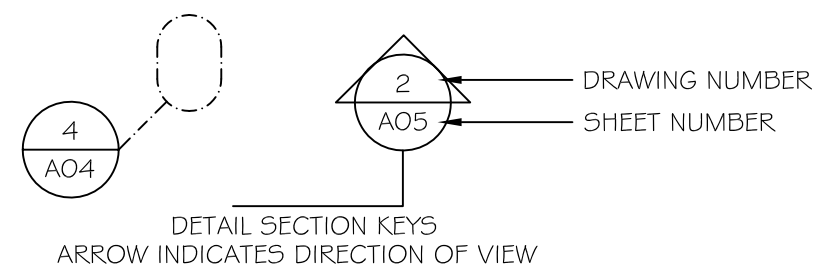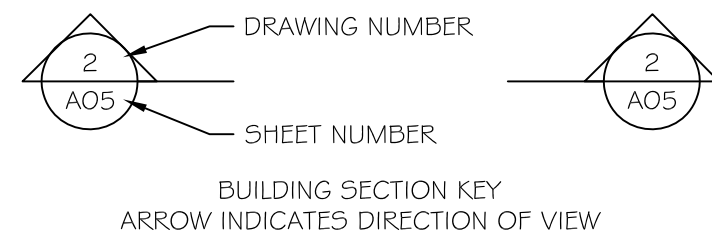

ENERGY CONSERVATION

THE NEW WINDOW IN THE EXISTING COMMERCIAL BUILDING DESCRIBED IN THESE DRAWINGS COMPLIES WITH ALL APPLICABLE REQUIREMENTS OF THE 2007 ENERGY CONSERVATION CONSTRUCTION CODE OF NEW YORK STATE CHAPTER 8 BUILDING DESIGN FOR COMMERCIAL BUILDINGS AS SPECIFIED IN TABLE 802.2(6) BUILDING ENVELOPE REQUIREMENTS FOR CLIMATE ZONE 15. WINDOW & GLAZED DOOR AREA GREATER THAN 10% BUT NOT GREATER THAN 25% OF ABOVE-GRADE WALL AREA.

WINDOWS U-FACTOR REQUIRED 0.5 MAX.

DRAWING LIST

- T01 TITLE SHEET
- L01 EXISTING SITE PLAN
- L02 SITE PLANS & DETAILS
- A01 FIRST FLOOR PLAN
- A02 ELEVATIONS


GENERAL NOTES

1. DO NOT SCALE DRAWINGS.
2. ALL MATERIALS & METHODS OF CONSTRUCTION NOT SPECIFICALLY ADDRESSED IN THESE DRAWINGS & SPECIFICATIONS SHALL COMPLY WITH THE MINIMUM STANDARDS OF THE BUILDING CODE OF NEW YORK STATE, THE NYS ENERGY CONSERVATION CODE, THE VILLAGE OF LIBERTY, THE SULLIVAN COUNTY DEPARTMENT OF HEALTH & THE NYS BOARD OF FIRE UNDERWRITERS.
3. CONTRACTOR IS RESPONSIBLE FOR THE REMOVAL FROM THE SITE OF ALL CONSTRUCTION DEBRIS.

CLIMATE & GEOGRAPHIC DESIGN CRITERIA

GROUND SNOW LOAD	WIND SPEED	SEISMIC DESIGN CATEGORY	SUBJECT TO DAMAGE FROM				WINTER DESIGN TEMPERATURE	ICE SHIELD UNDERLAYMENT REQUIRED	FLOOD HAZARDS
			WEATHERING	FROST LINE DEPTH	TERMITE	DECAY			
60 PSF	90 MPH	B	SEVERE	48 IN	MODERATE TO HEAVY	SLIGHT TO MODERATE	6	1507.2.8.2	-

LOCATION MAP

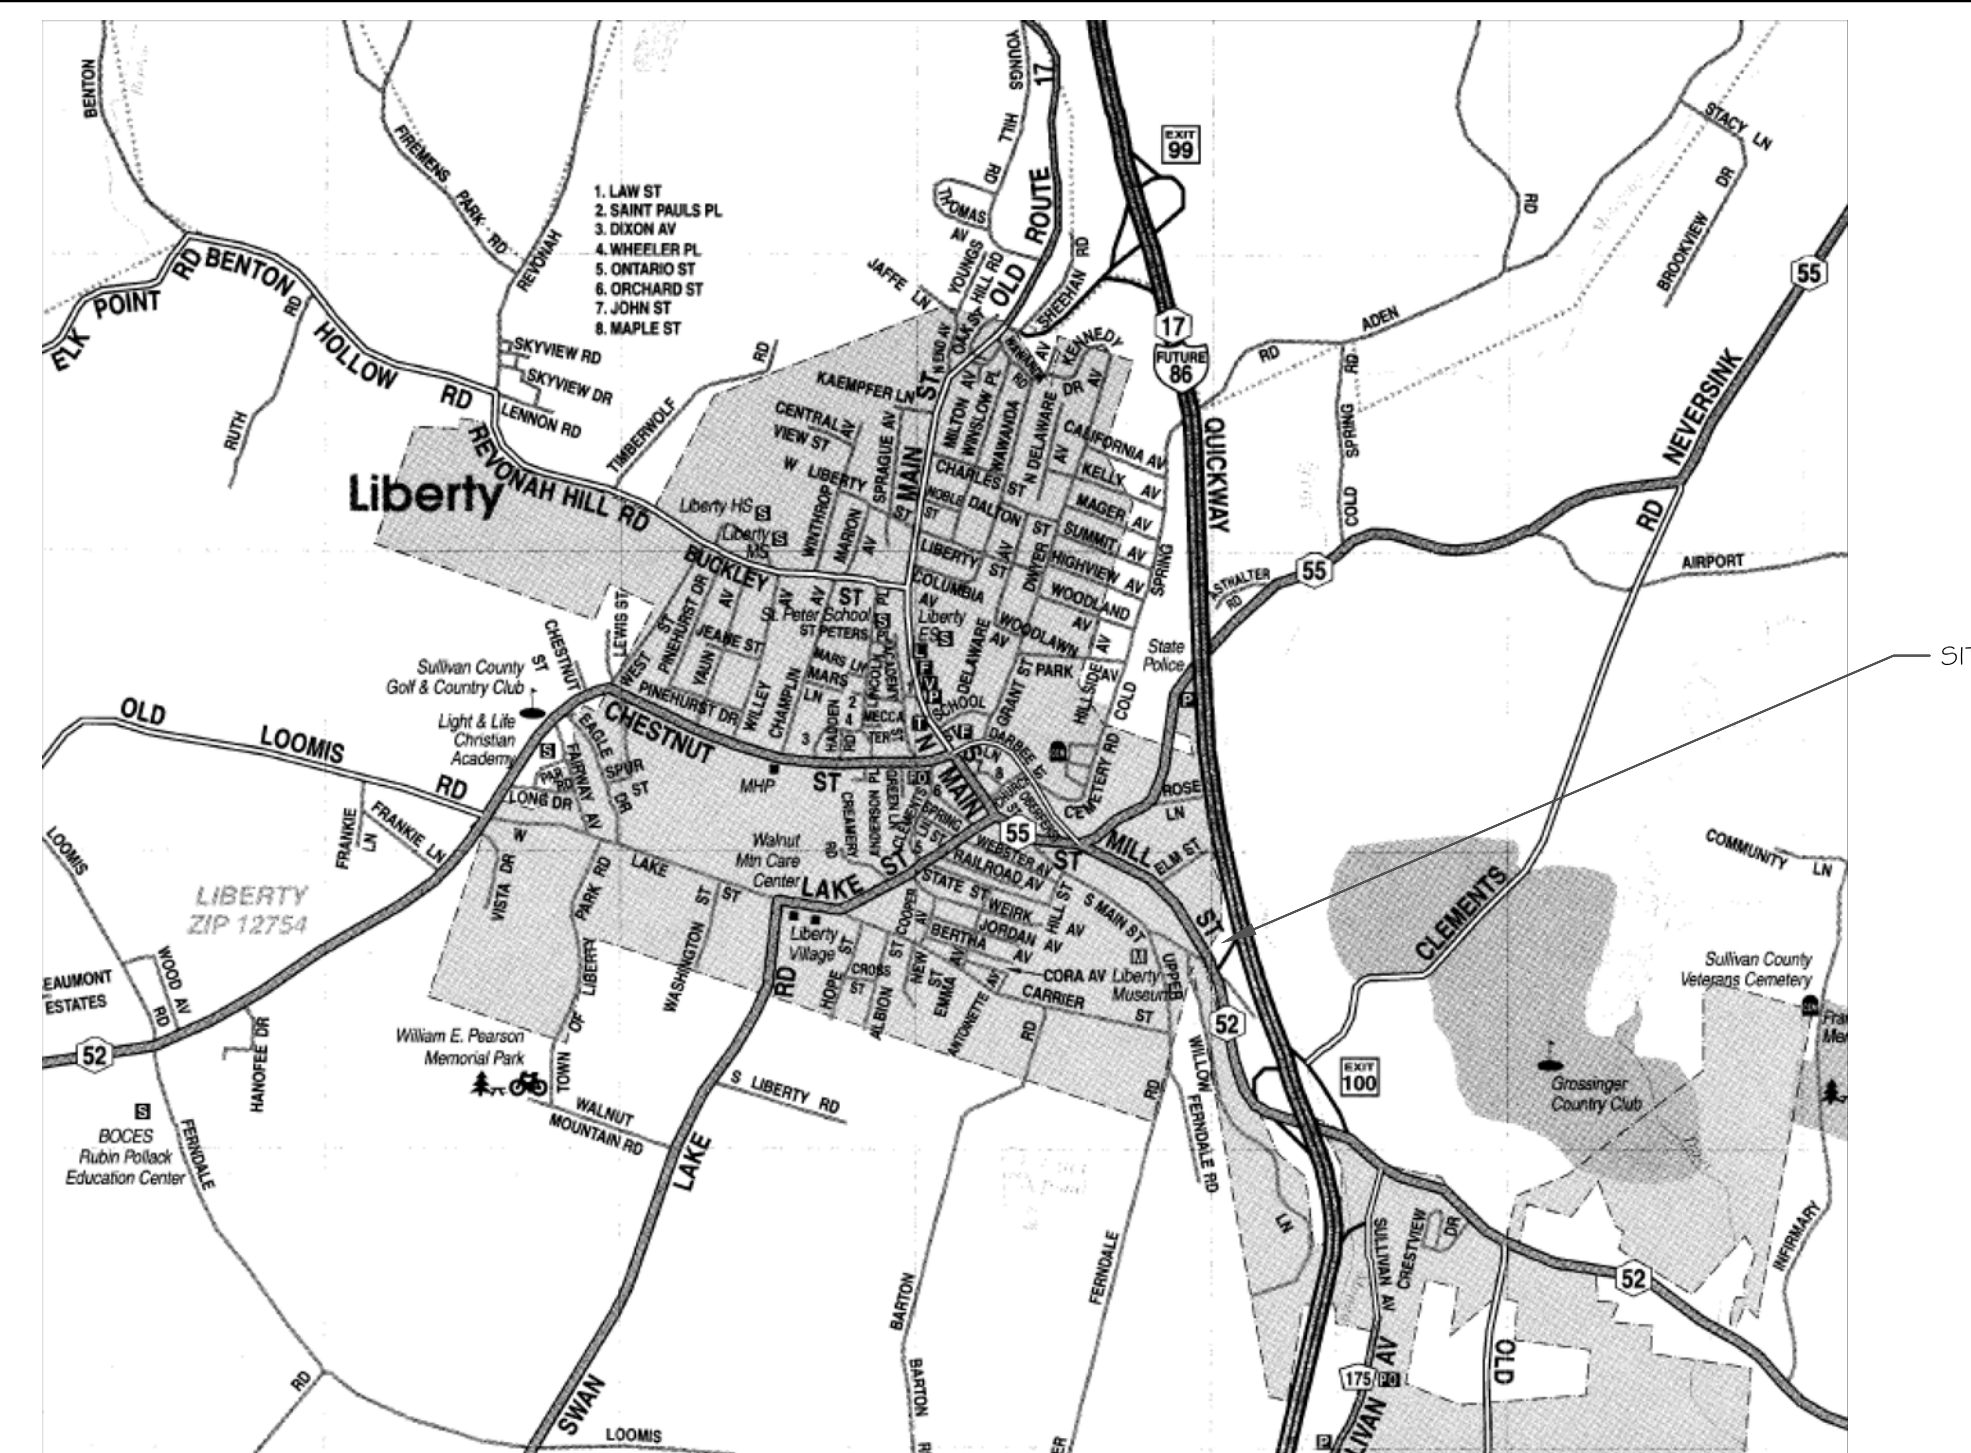

BOLDER ARCHITECTURE


DAVID TODER
ARCHITECT / CRAFTSMAN
LEED AP

298 Pharaoh Road
Highland, New York 12528
Town of New Paltz
845-532-8354 fax 845-255-2548
BolderArchitect@aol.com Bolder-Architecture.com


PROJECT # 09-18 DATE: 10/14/09

T01

TITLE SHEET

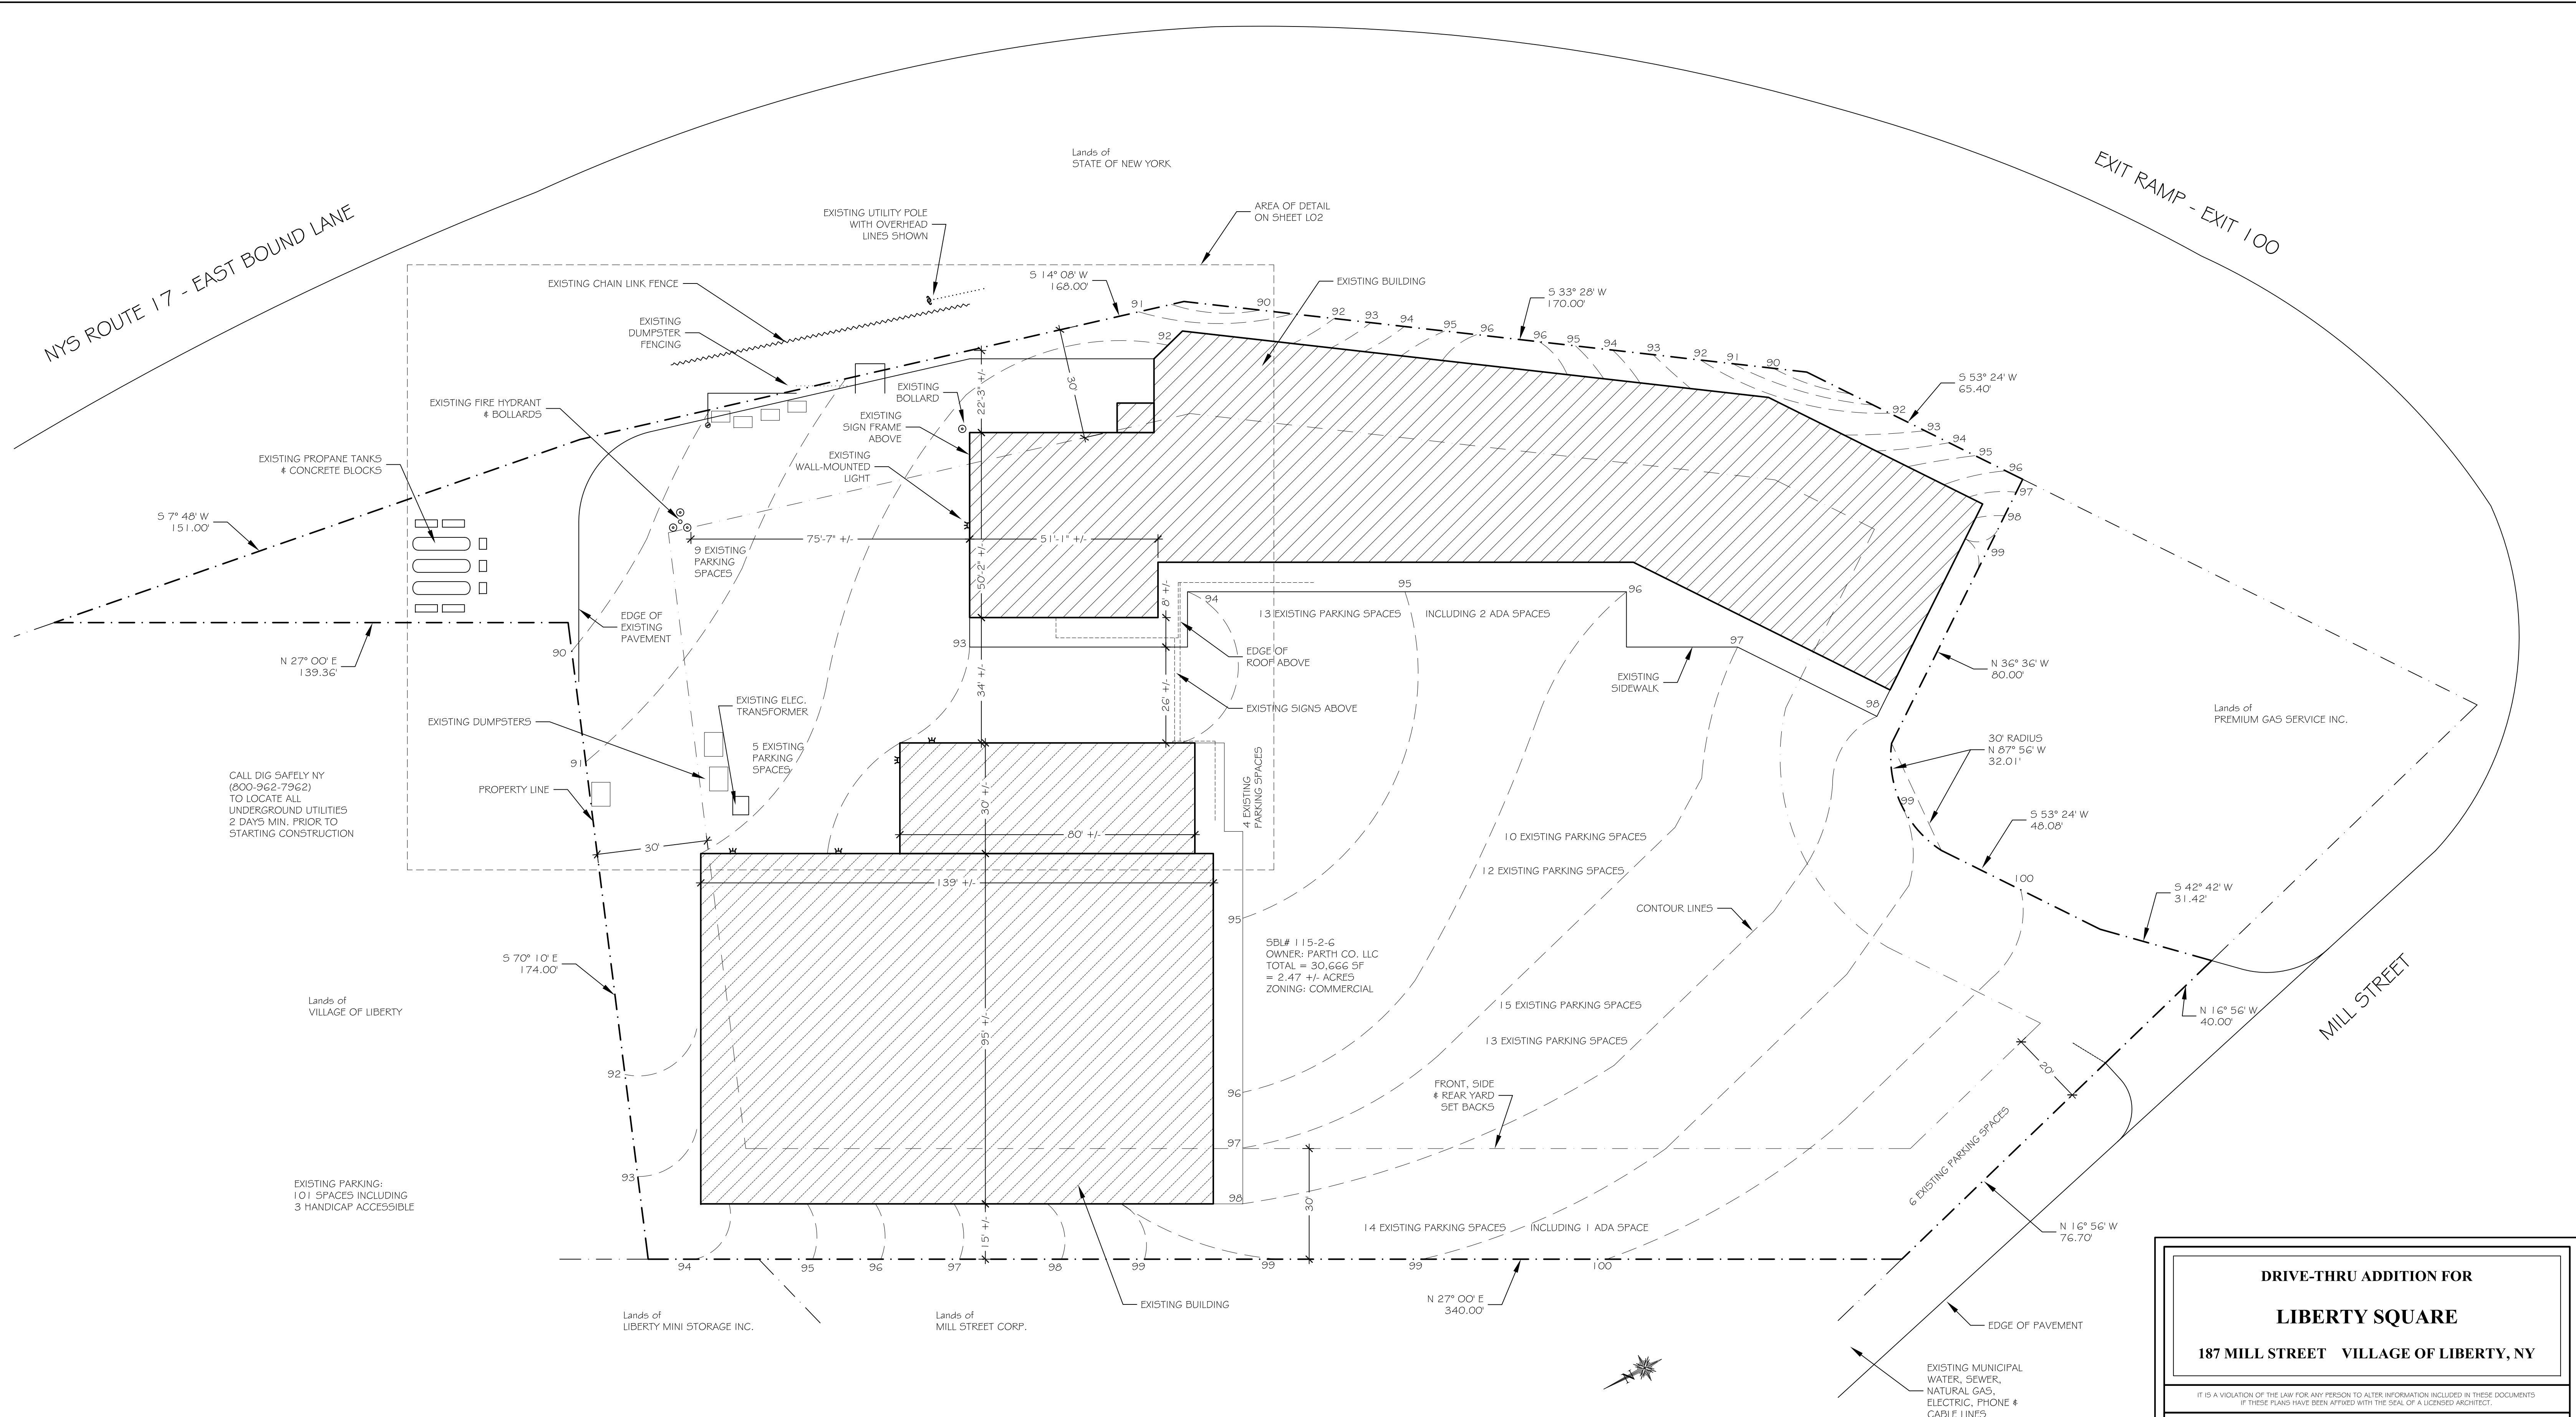

1 EXISTING SITE PLAN
SCALE: 1" = 20'

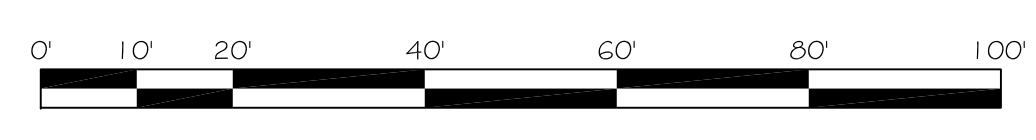

THIS SITE PLAN IS SCHEMATIC IN NATURE AND IS NOT INTENDED FOR USE AS A FORMAL SURVEY.

**DRIVE-THRU ADDITION FOR
LIBERTY SQUARE
187 MILL STREET VILLAGE OF LIBERTY, NY**



IT IS A VIOLATION OF THE LAW FOR ANY PERSON TO ALTER INFORMATION INCLUDED IN THESE DOCUMENTS IF THESE PLANS HAVE BEEN ATTACHED WITH THE SEAL OF A LICENSED ARCHITECT.

BOLDER ARCHITECTURE
DAVID TODER ARCHITECT / CRAFTSMAN
LEED AP


845-532-8354 fax 845-255-2548
BolderArchitect@aol.com Bolder-Architecture.com
298 Plutarch Road Highland, New York 12528 Town of New Paltz

PROJECT # 09-18 DATE: 10/14/09


L01
EXISTING SITE PLAN

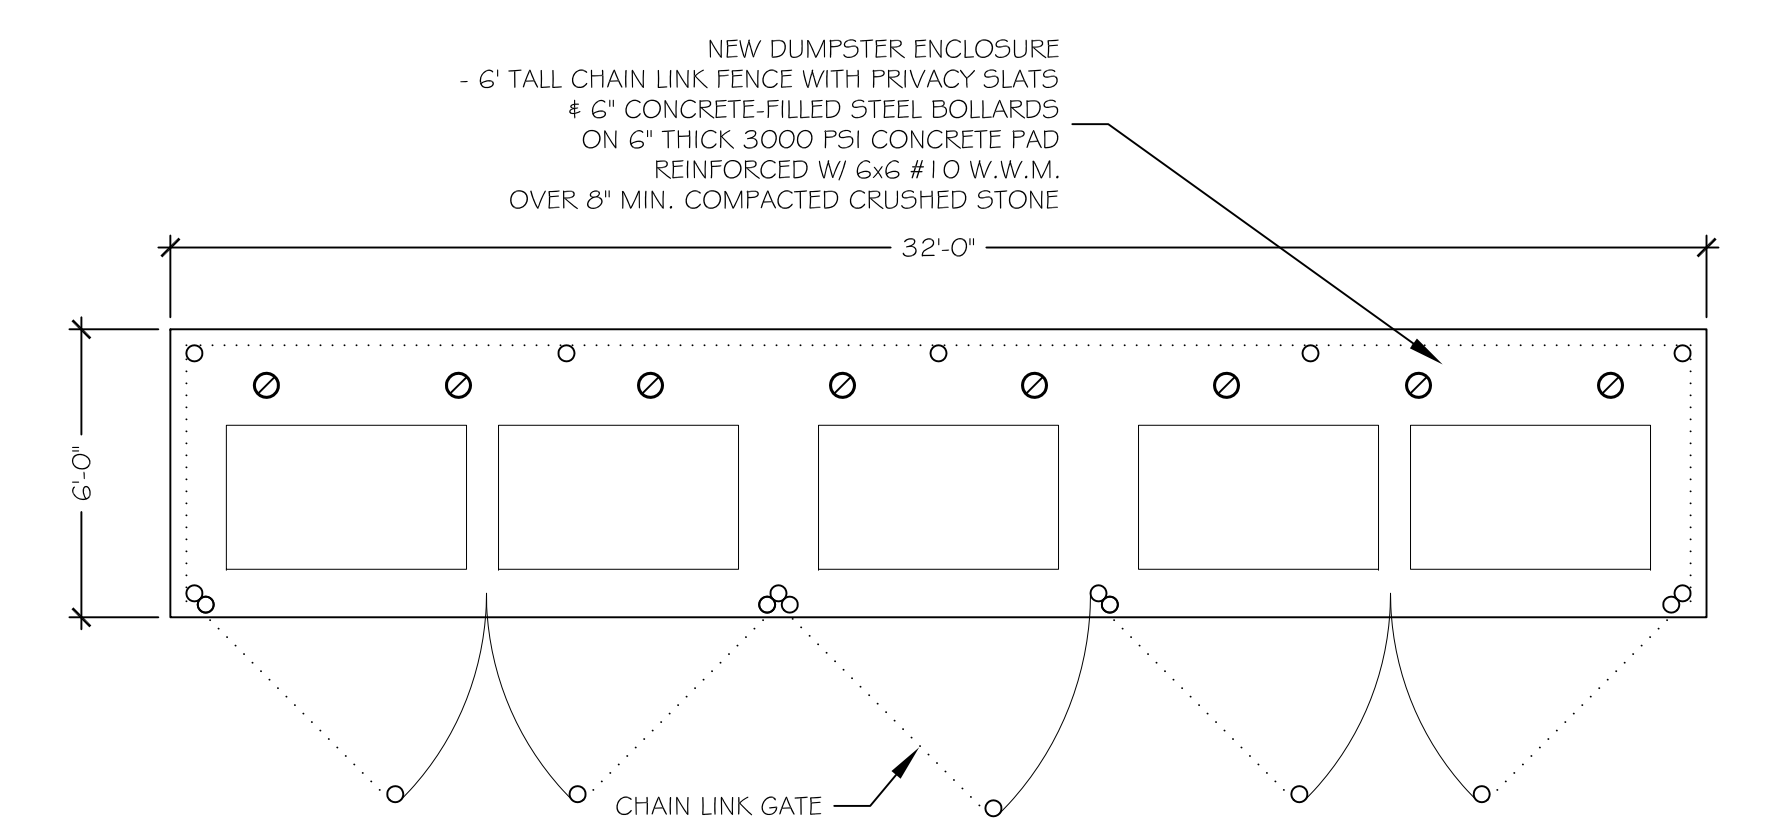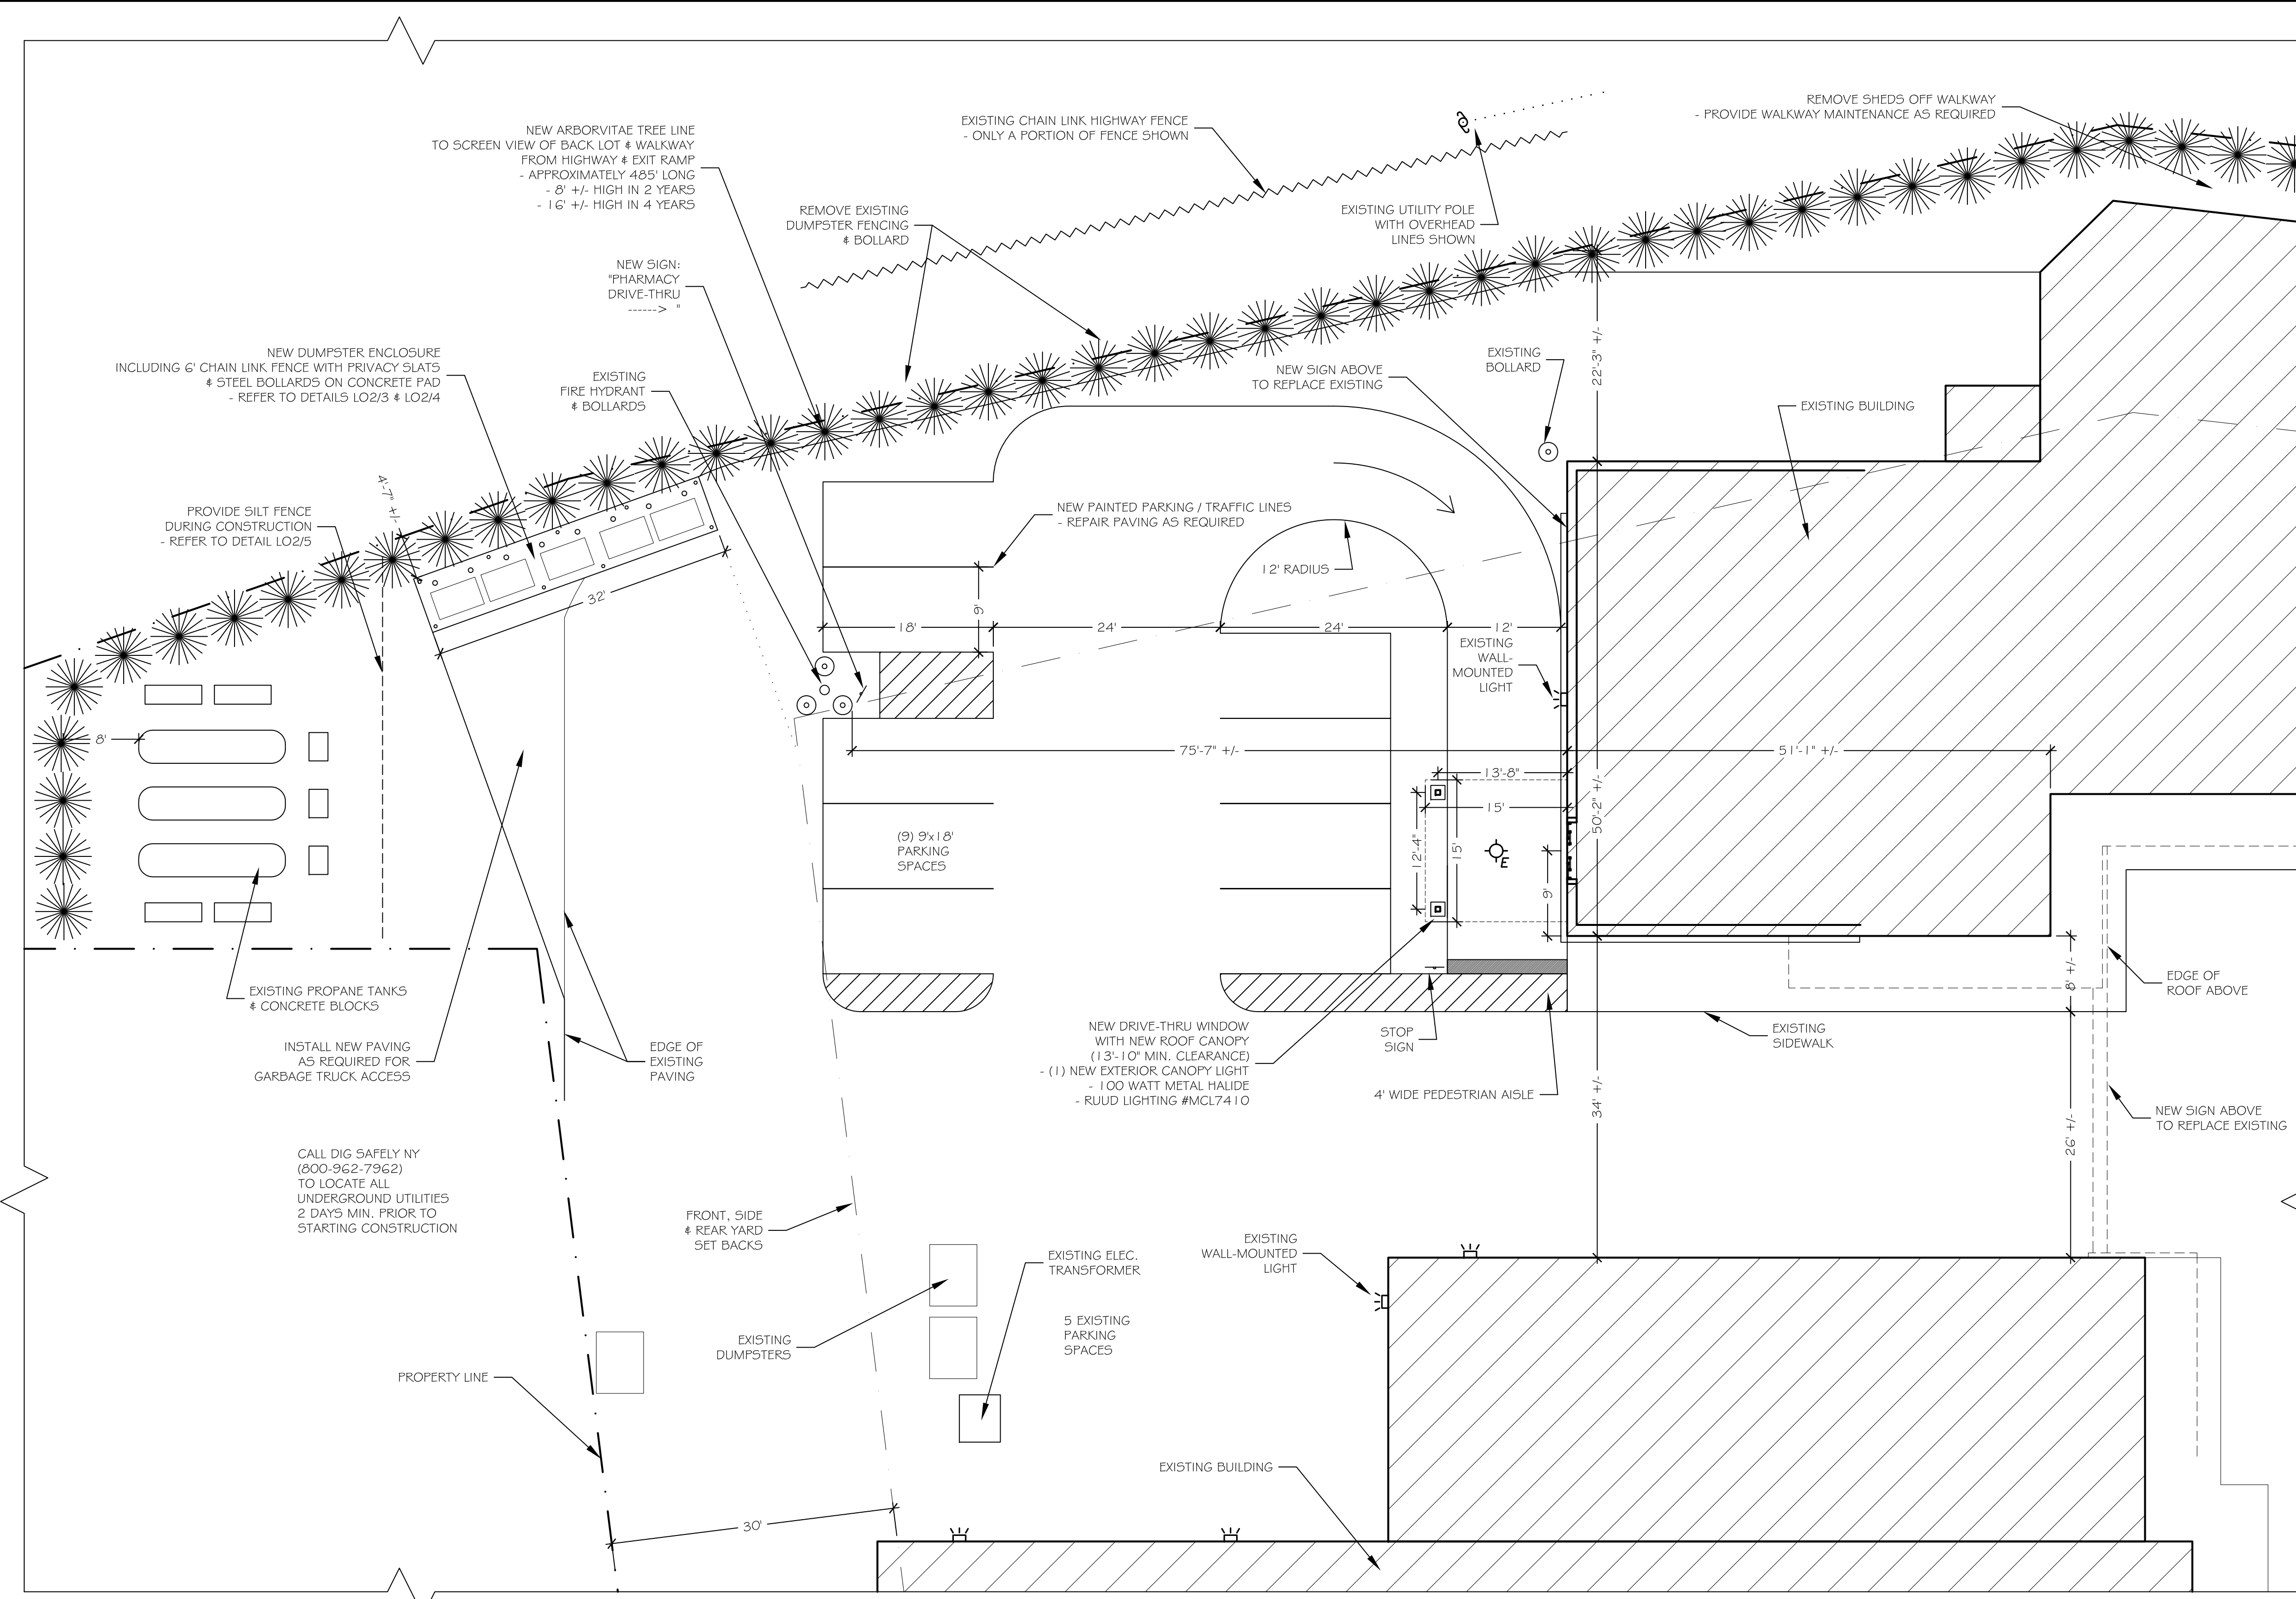

3 DUMPSTER ENCLOSURE PLAN
SCALE: 1/4" = 1'-0"

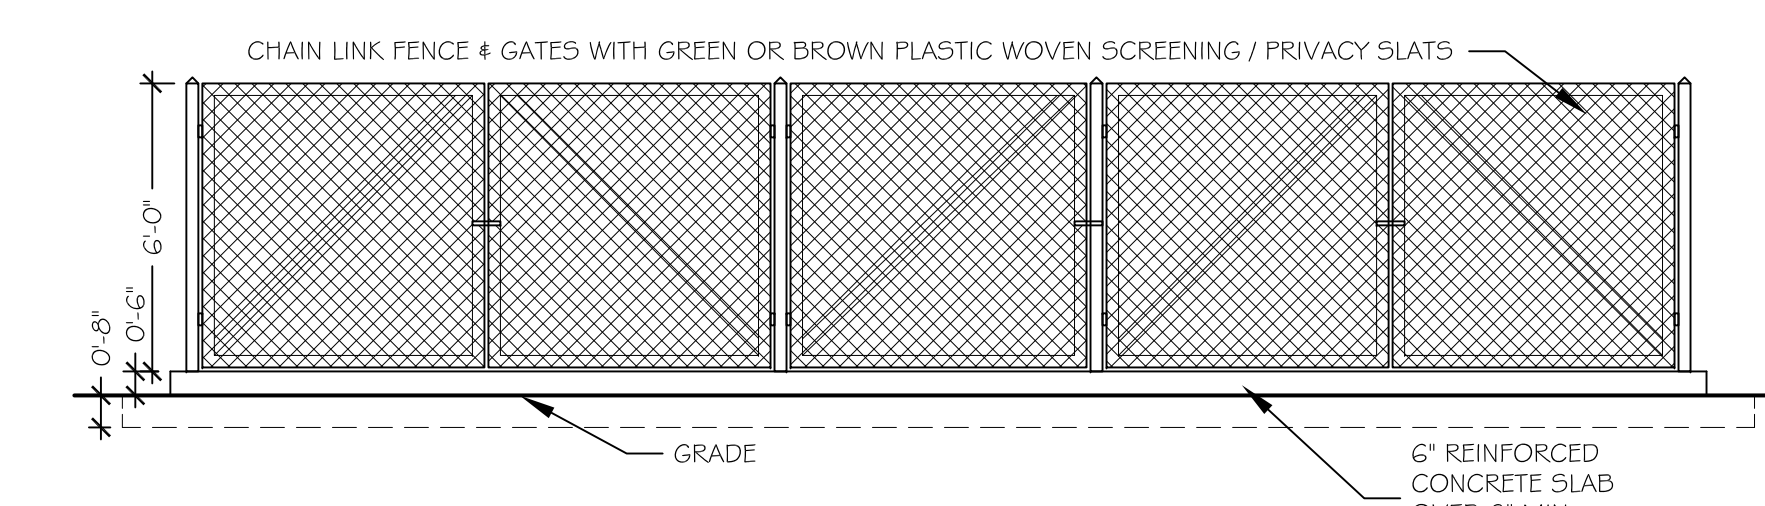

4 DUMPSTER ENCLOSURE ELEVATION
SCALE: 1/4" = 1'-0"


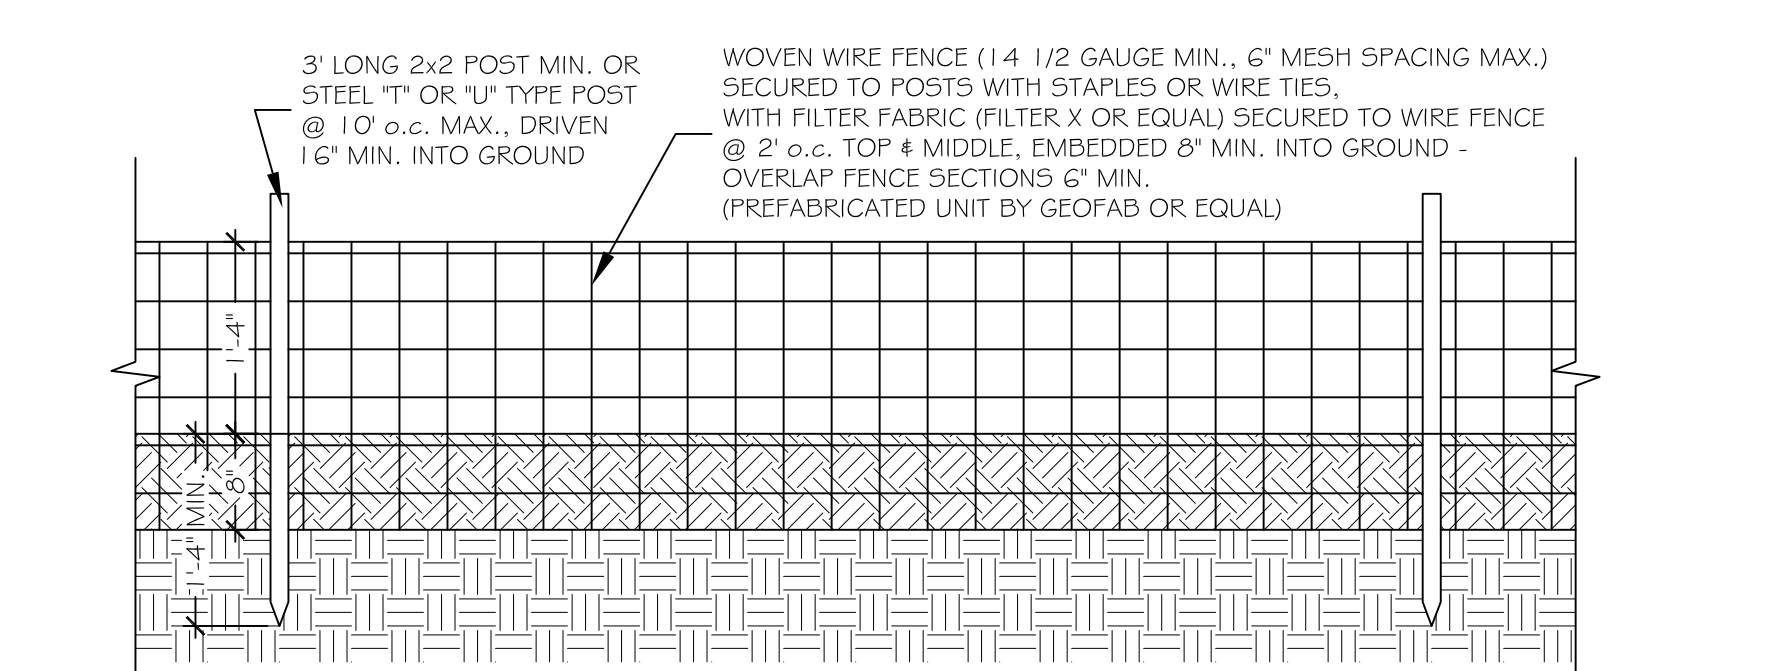


5 SILT FENCE DETAIL
SCALE: 3/4" = 1'-0"

1 SITE PLAN DETAIL
SCALE: 1" = 10'



2 SITE PLAN DETAIL
SCALE: 1" = 40'

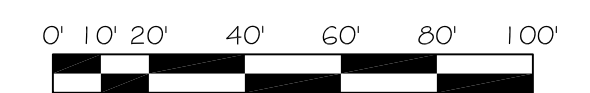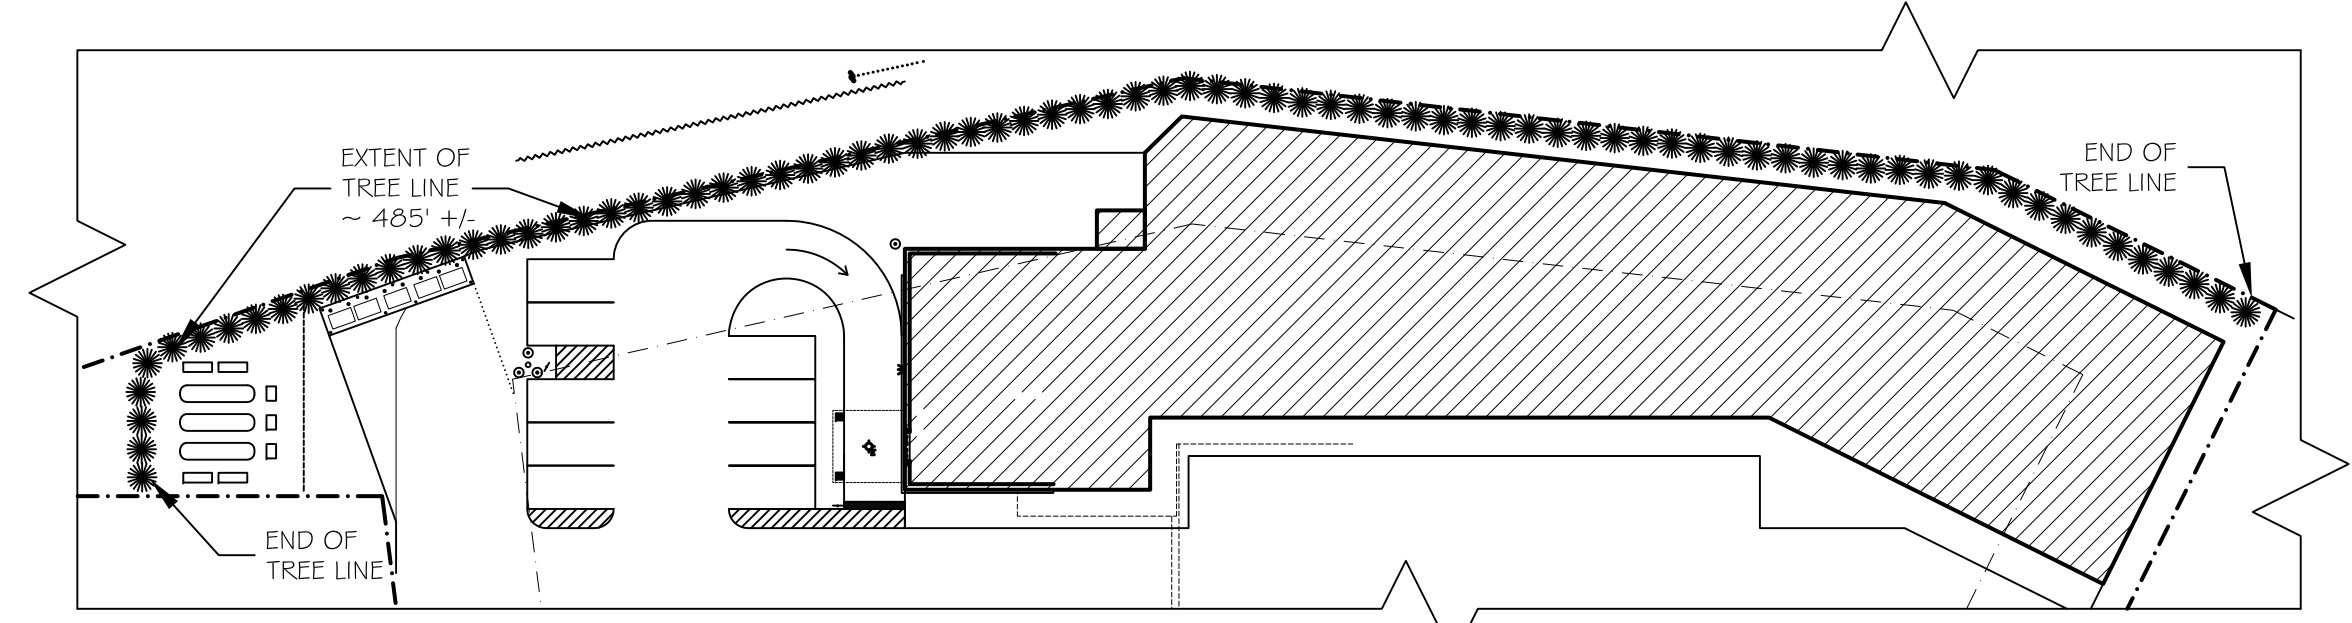

PLANTING SCHEDULE					
SYMBOL	SPECIES	DESCRIPTION	MATURE HEIGHT & SPREAD	INSTALLED SIZE & SPACING	# OF PLANTS
	THUJA 'GREEN GIANT' ARBORVITAE THUJA STANDISHII x PUCATA	EVERGREEN TALL HEDGE RAPID, DENSE GROWTH DEER & DISEASE-RESISTANT	HEIGHT 20' - 30' SPREAD 5' - 10' (GROWTH RATE 3'-5' / YEAR)	HEIGHT 3' - 4' SPACING 6'	81
<p>GENERAL NOTES:</p> <p>TOPSOIL BACKFILL FOR PLANTS OF 2/3 TOPSOIL MIXED WITH 1/3 PEAT MOSS. CUT & REMOVE TOP 1/3 OF BURLAP FROM ROOT BALL. PROVIDE 4" OF MULCH & PROTECTION AS REQUIRED.</p> <p>SOURCE INFORMATION:</p> <p>WWW.FAST-GROWING-TREES.COM, 888-504-2001 OR EQUAL</p>					

**DRIVE-THRU ADDITION FOR
LIBERTY SQUARE**

187 MILL STREET VILLAGE OF LIBERTY, NY

IT IS A VIOLATION OF THE LAW FOR ANY PERSON TO ALTER INFORMATION INCLUDED IN THESE DOCUMENTS IF THESE PLANS HAVE BEEN ATTIVED WITH THE SEAL OF A LICENSED ARCHITECT.

BOLDER ARCHITECTURE

DAVID TODER ARCHITECT / CRAFTSMAN
LEED AP

845-532-8354 fax 845-255-2548
BolderArchitect@aol.com BolderArchitecture.com
298 Plutarch Road Highland, New York 12528 Town of New Paltz

PROJECT # 09-18 DATE: 10/14/09


L02

PROPOSED SITE PLAN & DETAILS

DRIVE-THRU ADDITION
FOR
LIBERTY SQUARE
187 MILL STREET
LIBERTY, NEW YORK 12754
VILLAGE OF LIBERTY

IT IS A VIOLATION OF THE LAW FOR ANY PERSON TO ALTER INFORMATION INCLUDED IN THESE DOCUMENTS IF THESE PLANS HAVE BEEN AFFIXED WITH THE SEAL OF A LICENSED ARCHITECT.

REVISION	DATE	DESCRIPTION

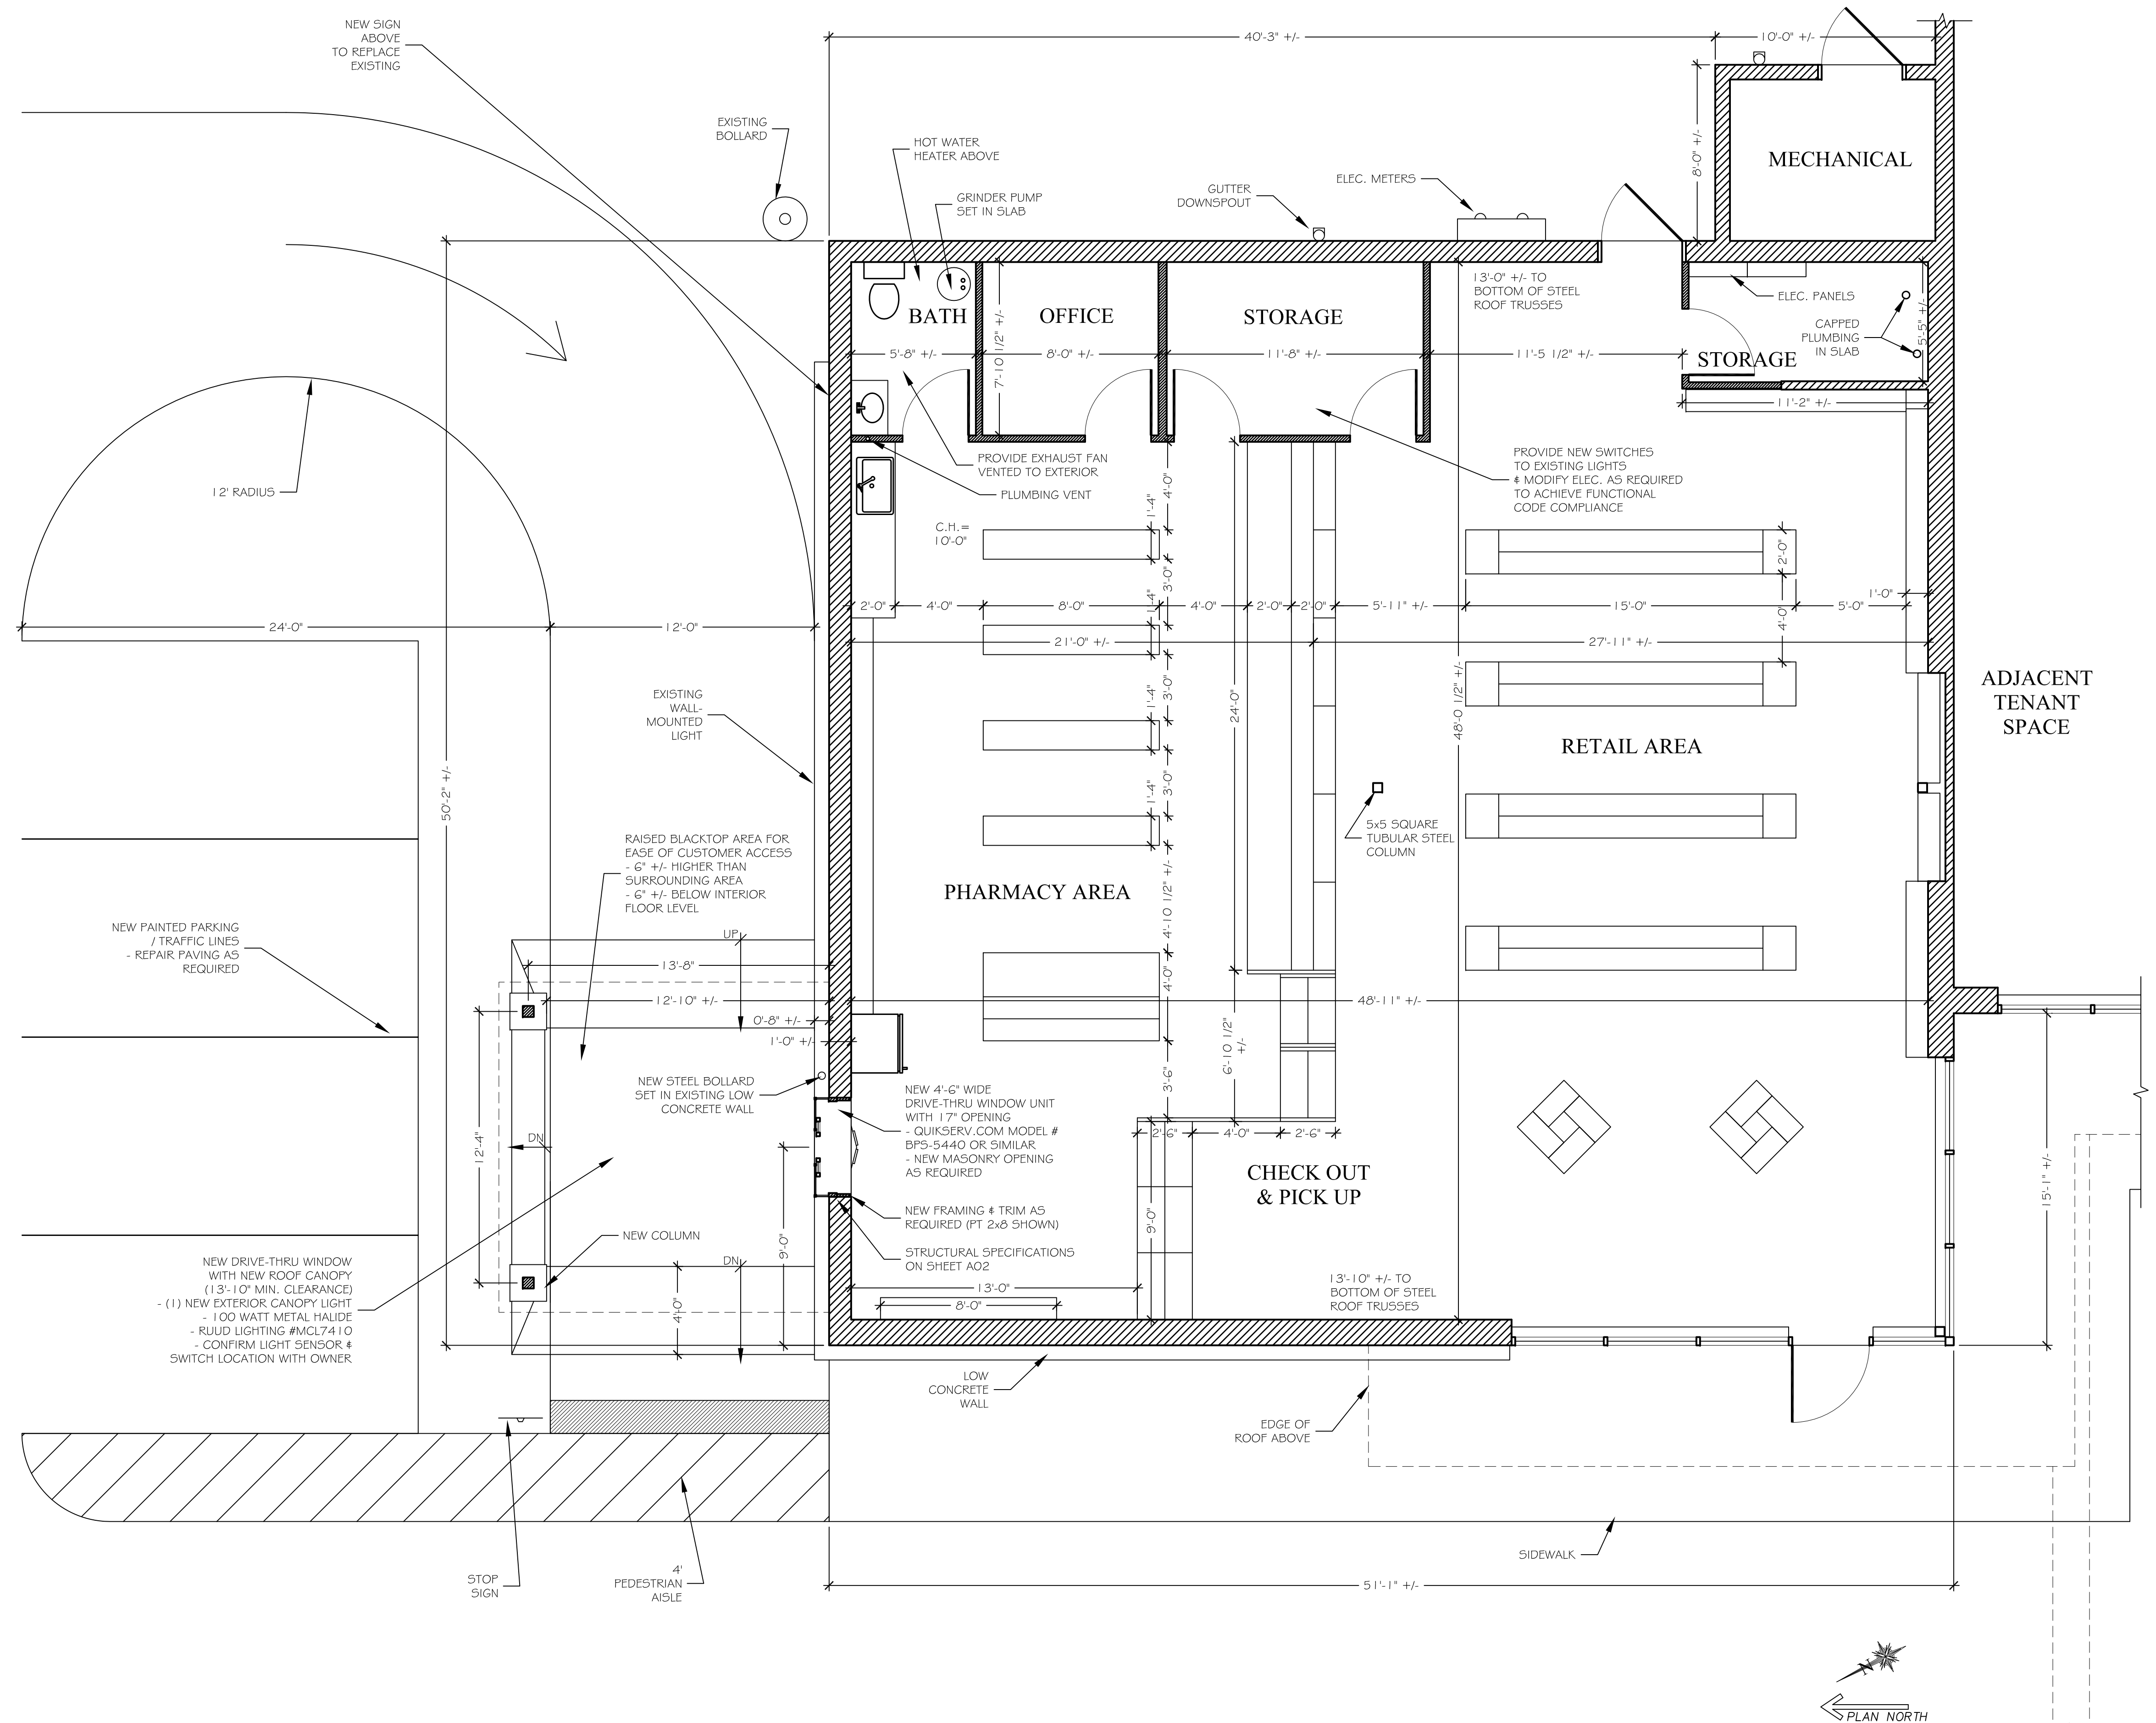

1 FIRST FLOOR PLAN
SCALE: 1/4" = 1'-0"

BOLDER ARCHITECTURE
DAVID TODER
ARCHITECT / CRAFTSMAN
LEED AP
298 Phatach Road
Highland, New York 12528
Town of New Paltz
845-532-8354 fax 845-255-2548
BolderArchitect@aol.com Bolder-Architecture.com


PROJECT # 09-18 DATE: 10/14/09

A01
FLOOR PLAN


DRIVE-THRU ADDITION
FOR
LIBERTY SQUARE
187 MILL STREET
LIBERTY, NEW YORK 12754
VILLAGE OF LIBERTY

IT IS A VIOLATION OF THE LAW FOR ANY PERSON TO ALTER INFORMATION INCLUDED IN THESE DOCUMENTS IF THESE PLANS HAVE BEEN AFFIXED WITH THE SEAL OF A LICENSED ARCHITECT.

REVISION	DATE	DESCRIPTION

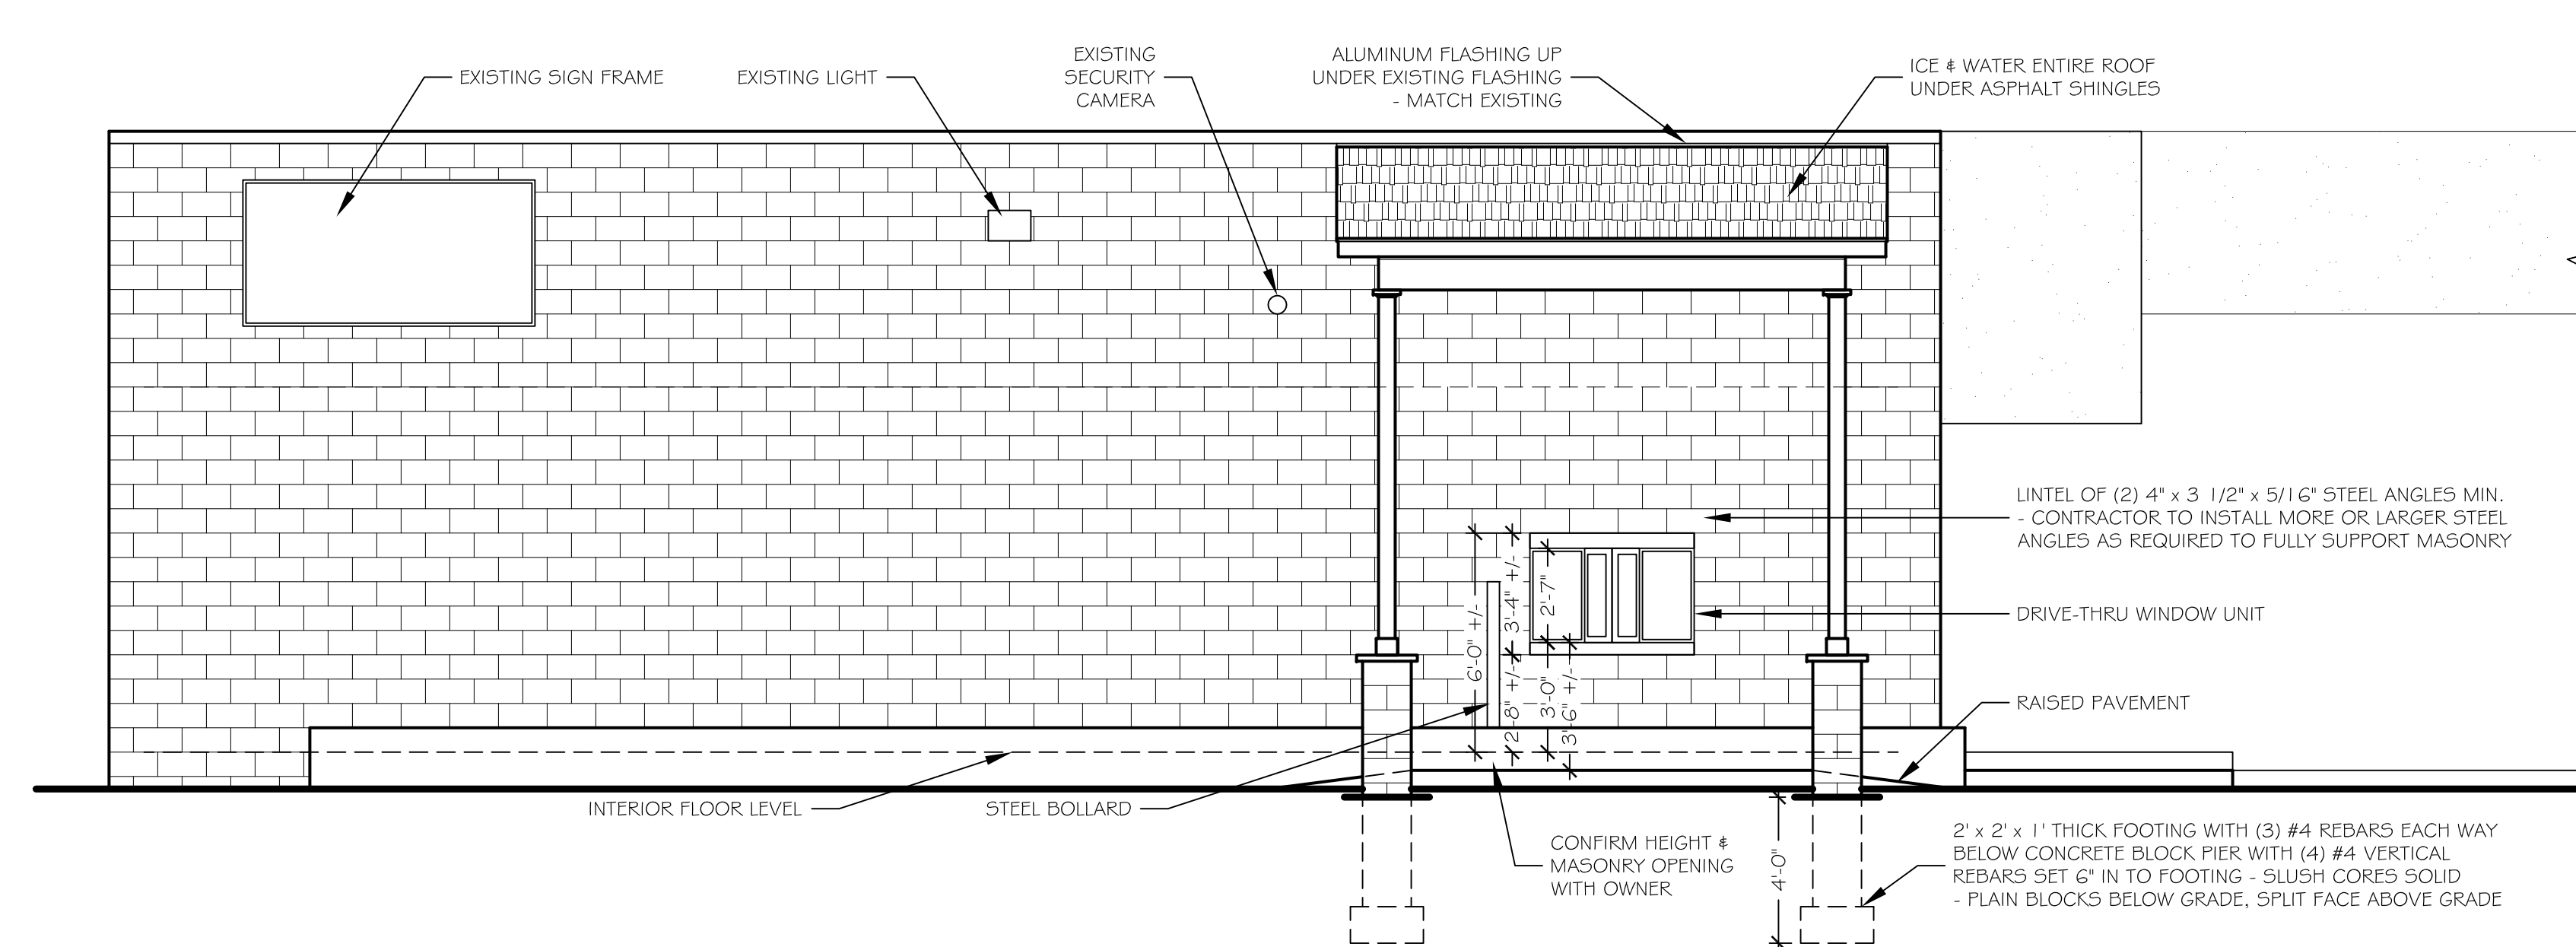

1 NORTH ELEVATION
SCALE: 1/4" = 1'-0"

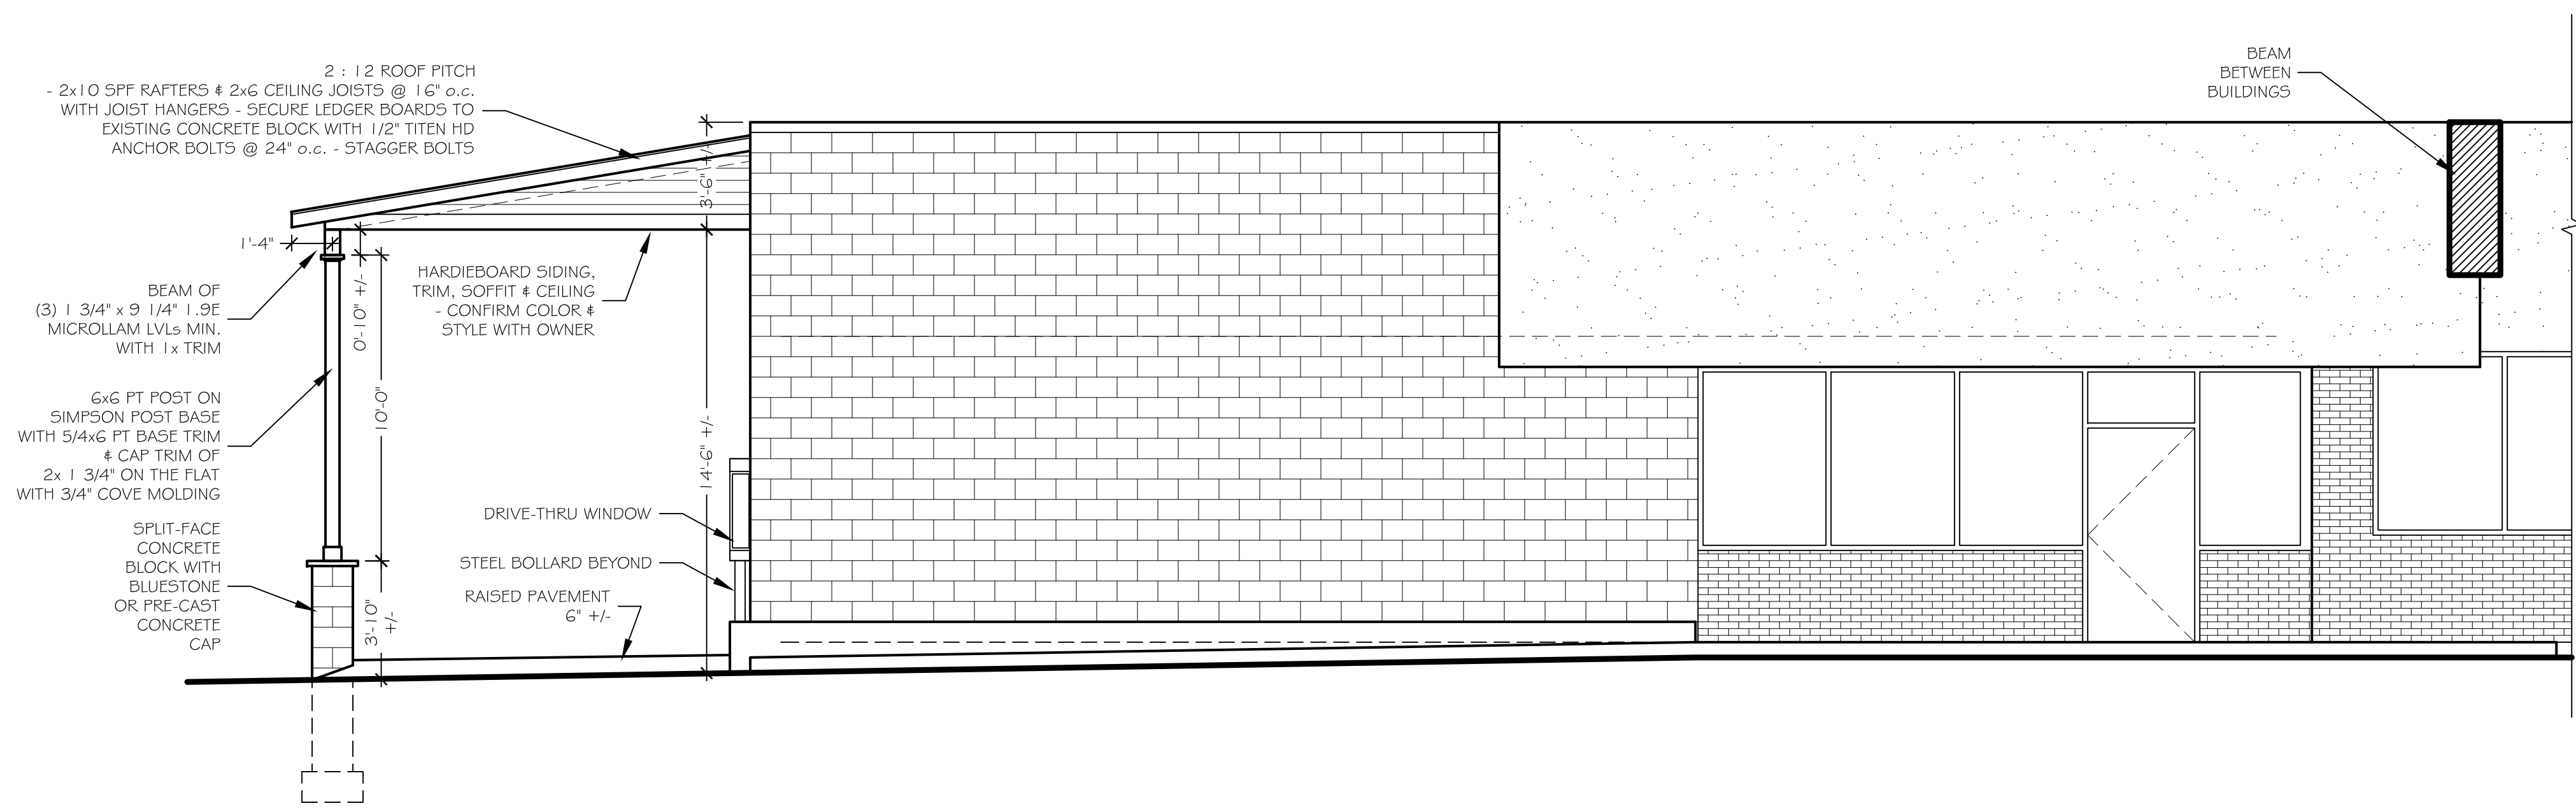

2 EAST ELEVATION
SCALE: 1/4" = 1'-0"

BOLDER ARCHITECTURE
DAVID TODER
ARCHITECT / CRAFTSMAN
LEED AP
298 Phatarech Road
Highland, New York 12528
Town of New Paltz
845-532-8354 fax 845-255-2548
BolderArchitect@aol.com Bolder-Architecture.com

PROJECT # 09-10 DATE: 10/14/09

A02

ELEVATIONS